




116638

4301

Timbercrest Park

AN ADDITION TO THE CITY OF BROKEN ARROW, TULSA COUNTY, OKLAHOMA
A SUBDIVISION OF A PART OF THE S1/2 OF THE SW1/4 OF SECTION 34, T-19-N, R-14-E

PLANNED UNIT DEVELOPMENT NO. 29

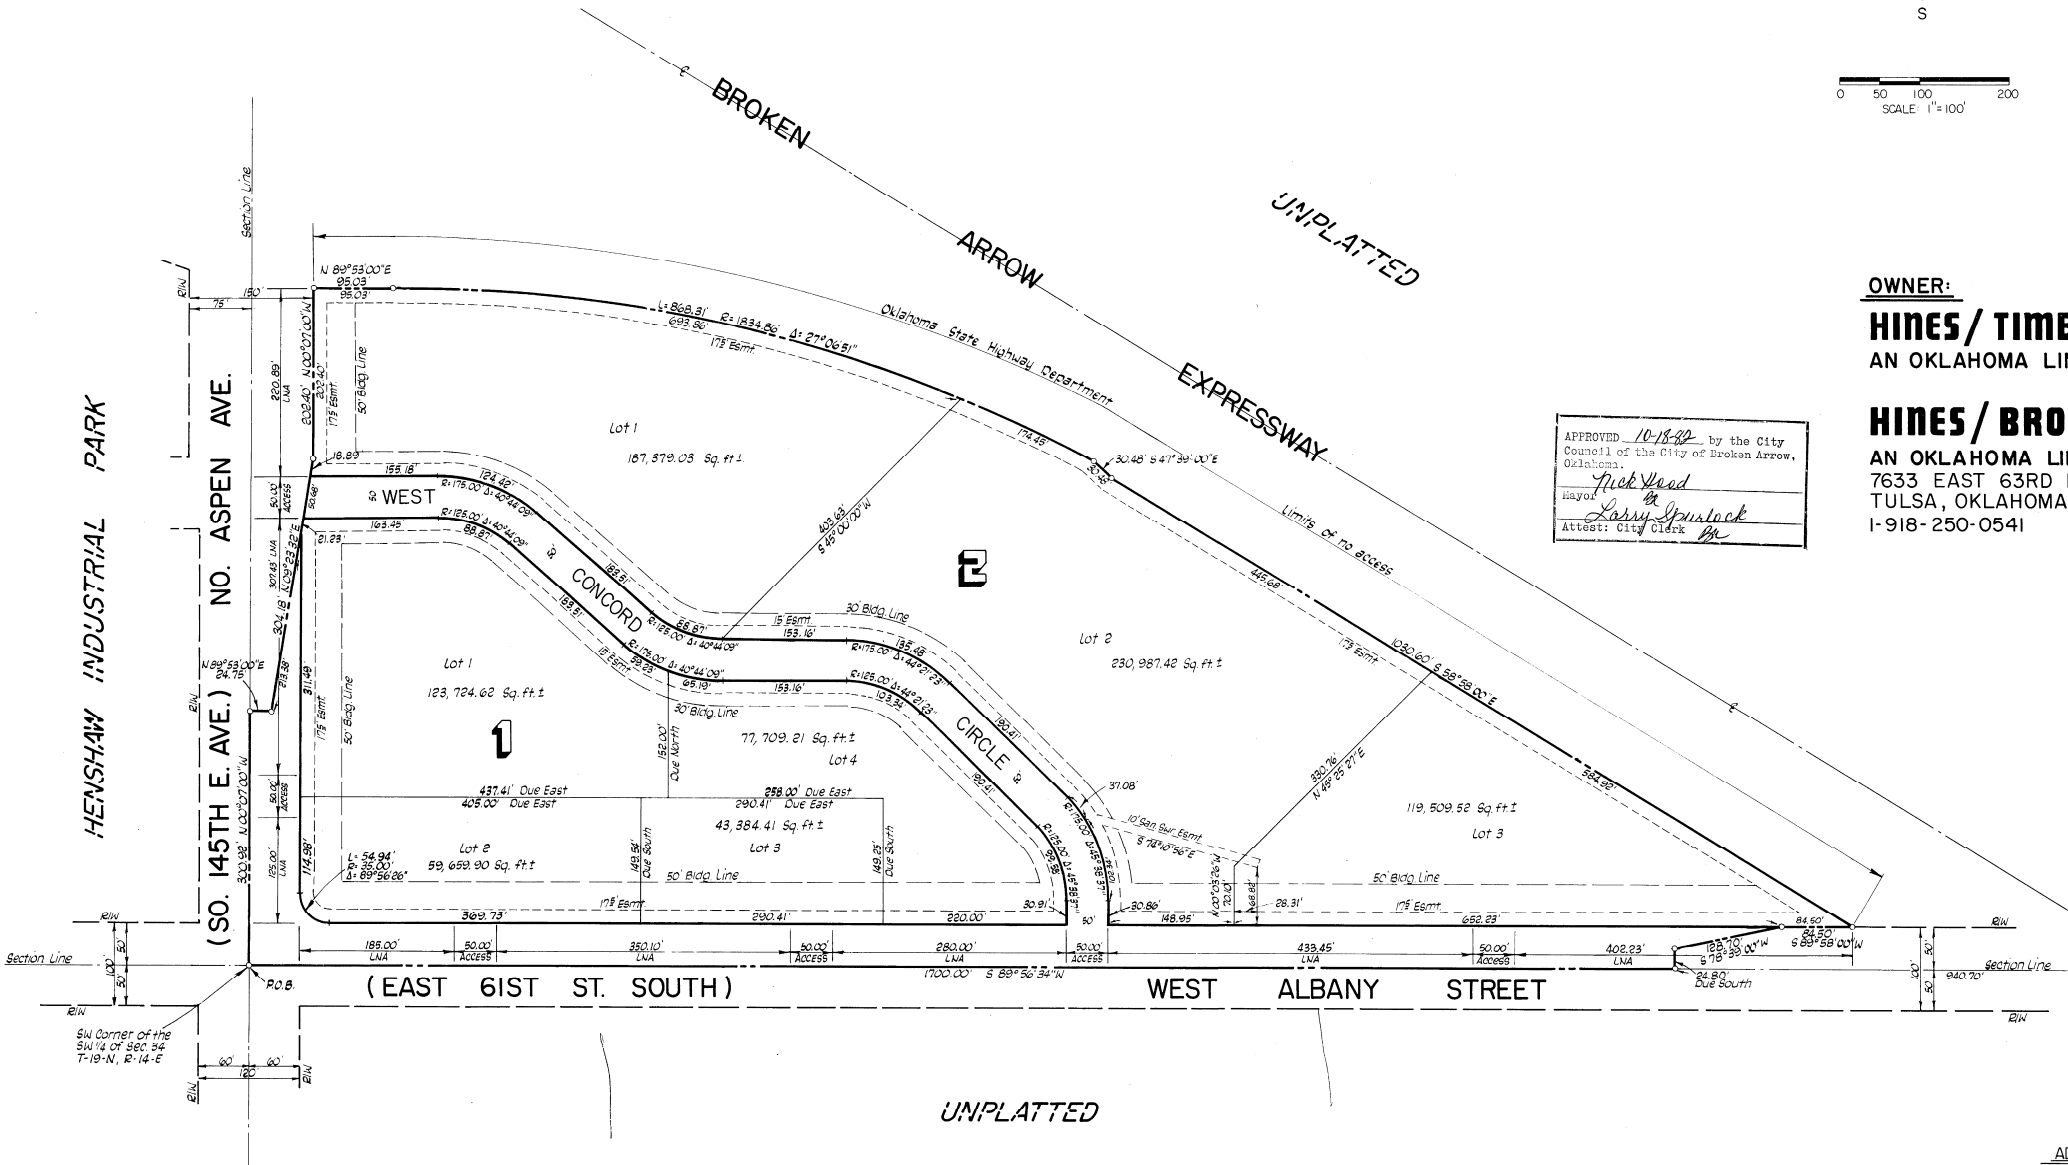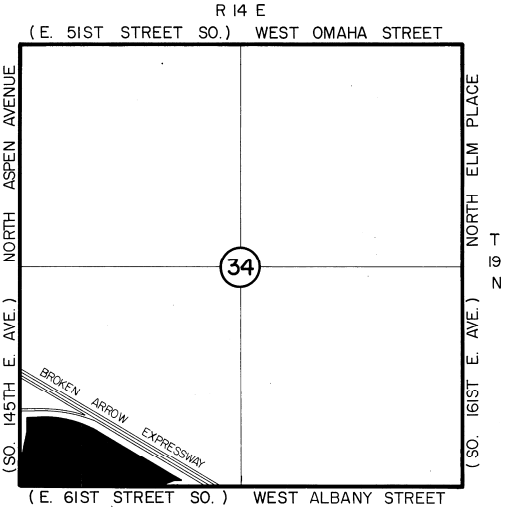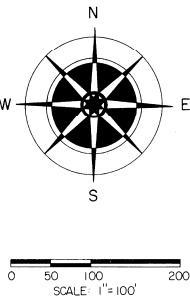

APPROVED 10-18-88 by the City
Council of the City of Broken Arrow,
Oklahoma.
Mayor Pick Wood
Attest: City Clerk Larry Grunstock

OWNER:
HINES/ TIMBERCREST PARK, LTD.
AN OKLAHOMA LIMITED PARTNERSHIP
AND
HINES/ BROKEN ARROW ASSOCIATES, LTD.
AN OKLAHOMA LIMITED PARTNERSHIP
7633 EAST 63RD PLACE, SUITE 200
TULSA, OKLAHOMA 74133
1-918-250-0541

ENGINEERS:
ENGINEERING CONSULTANTS, INC.
5550 SOUTH LEWIS AVENUE
TULSA, OKLAHOMA 74105
1-918-749-7968

CERTIFICATE

As provided in Title 11, Chapter 13, Section 514 of the Oklahoma Statutes, I hereby certify that as to all real estate taxes assessed on this plat, all such taxes have been paid or collected by the owner for the year and security as required by said Section 514, has been provided in the amount of \$ 82.71 per acre receipt no. 2601 to be applied to 19 83 taxes not as yet certified to me.
This certification is NOT to be construed as payment of 19 83 taxes in full but is given in order that the same be filed in record 19 83 taxes could exceed the amount on the security deposit.
Dated January 19 83
JOHN F. GARTYLL
TULSA COUNTY TREASURER
By: Rogers Deputy

ADDITION CONTAINS:
23.1173 ACRES GROSS

STATE OF OKLAHOMA
TULSA COUNTY
FILED AND RECORDED
1989 JAN 20 PM 2:20
ANITA NESBITT
COUNTY CLERK

STATE OF OKLAHOMA
TULSA COUNTY
FILED AND RECORDED
1989 JAN 20 PM 2:20
ANITA NESBITT
COUNTY CLERK