




Conceptual Site Plan

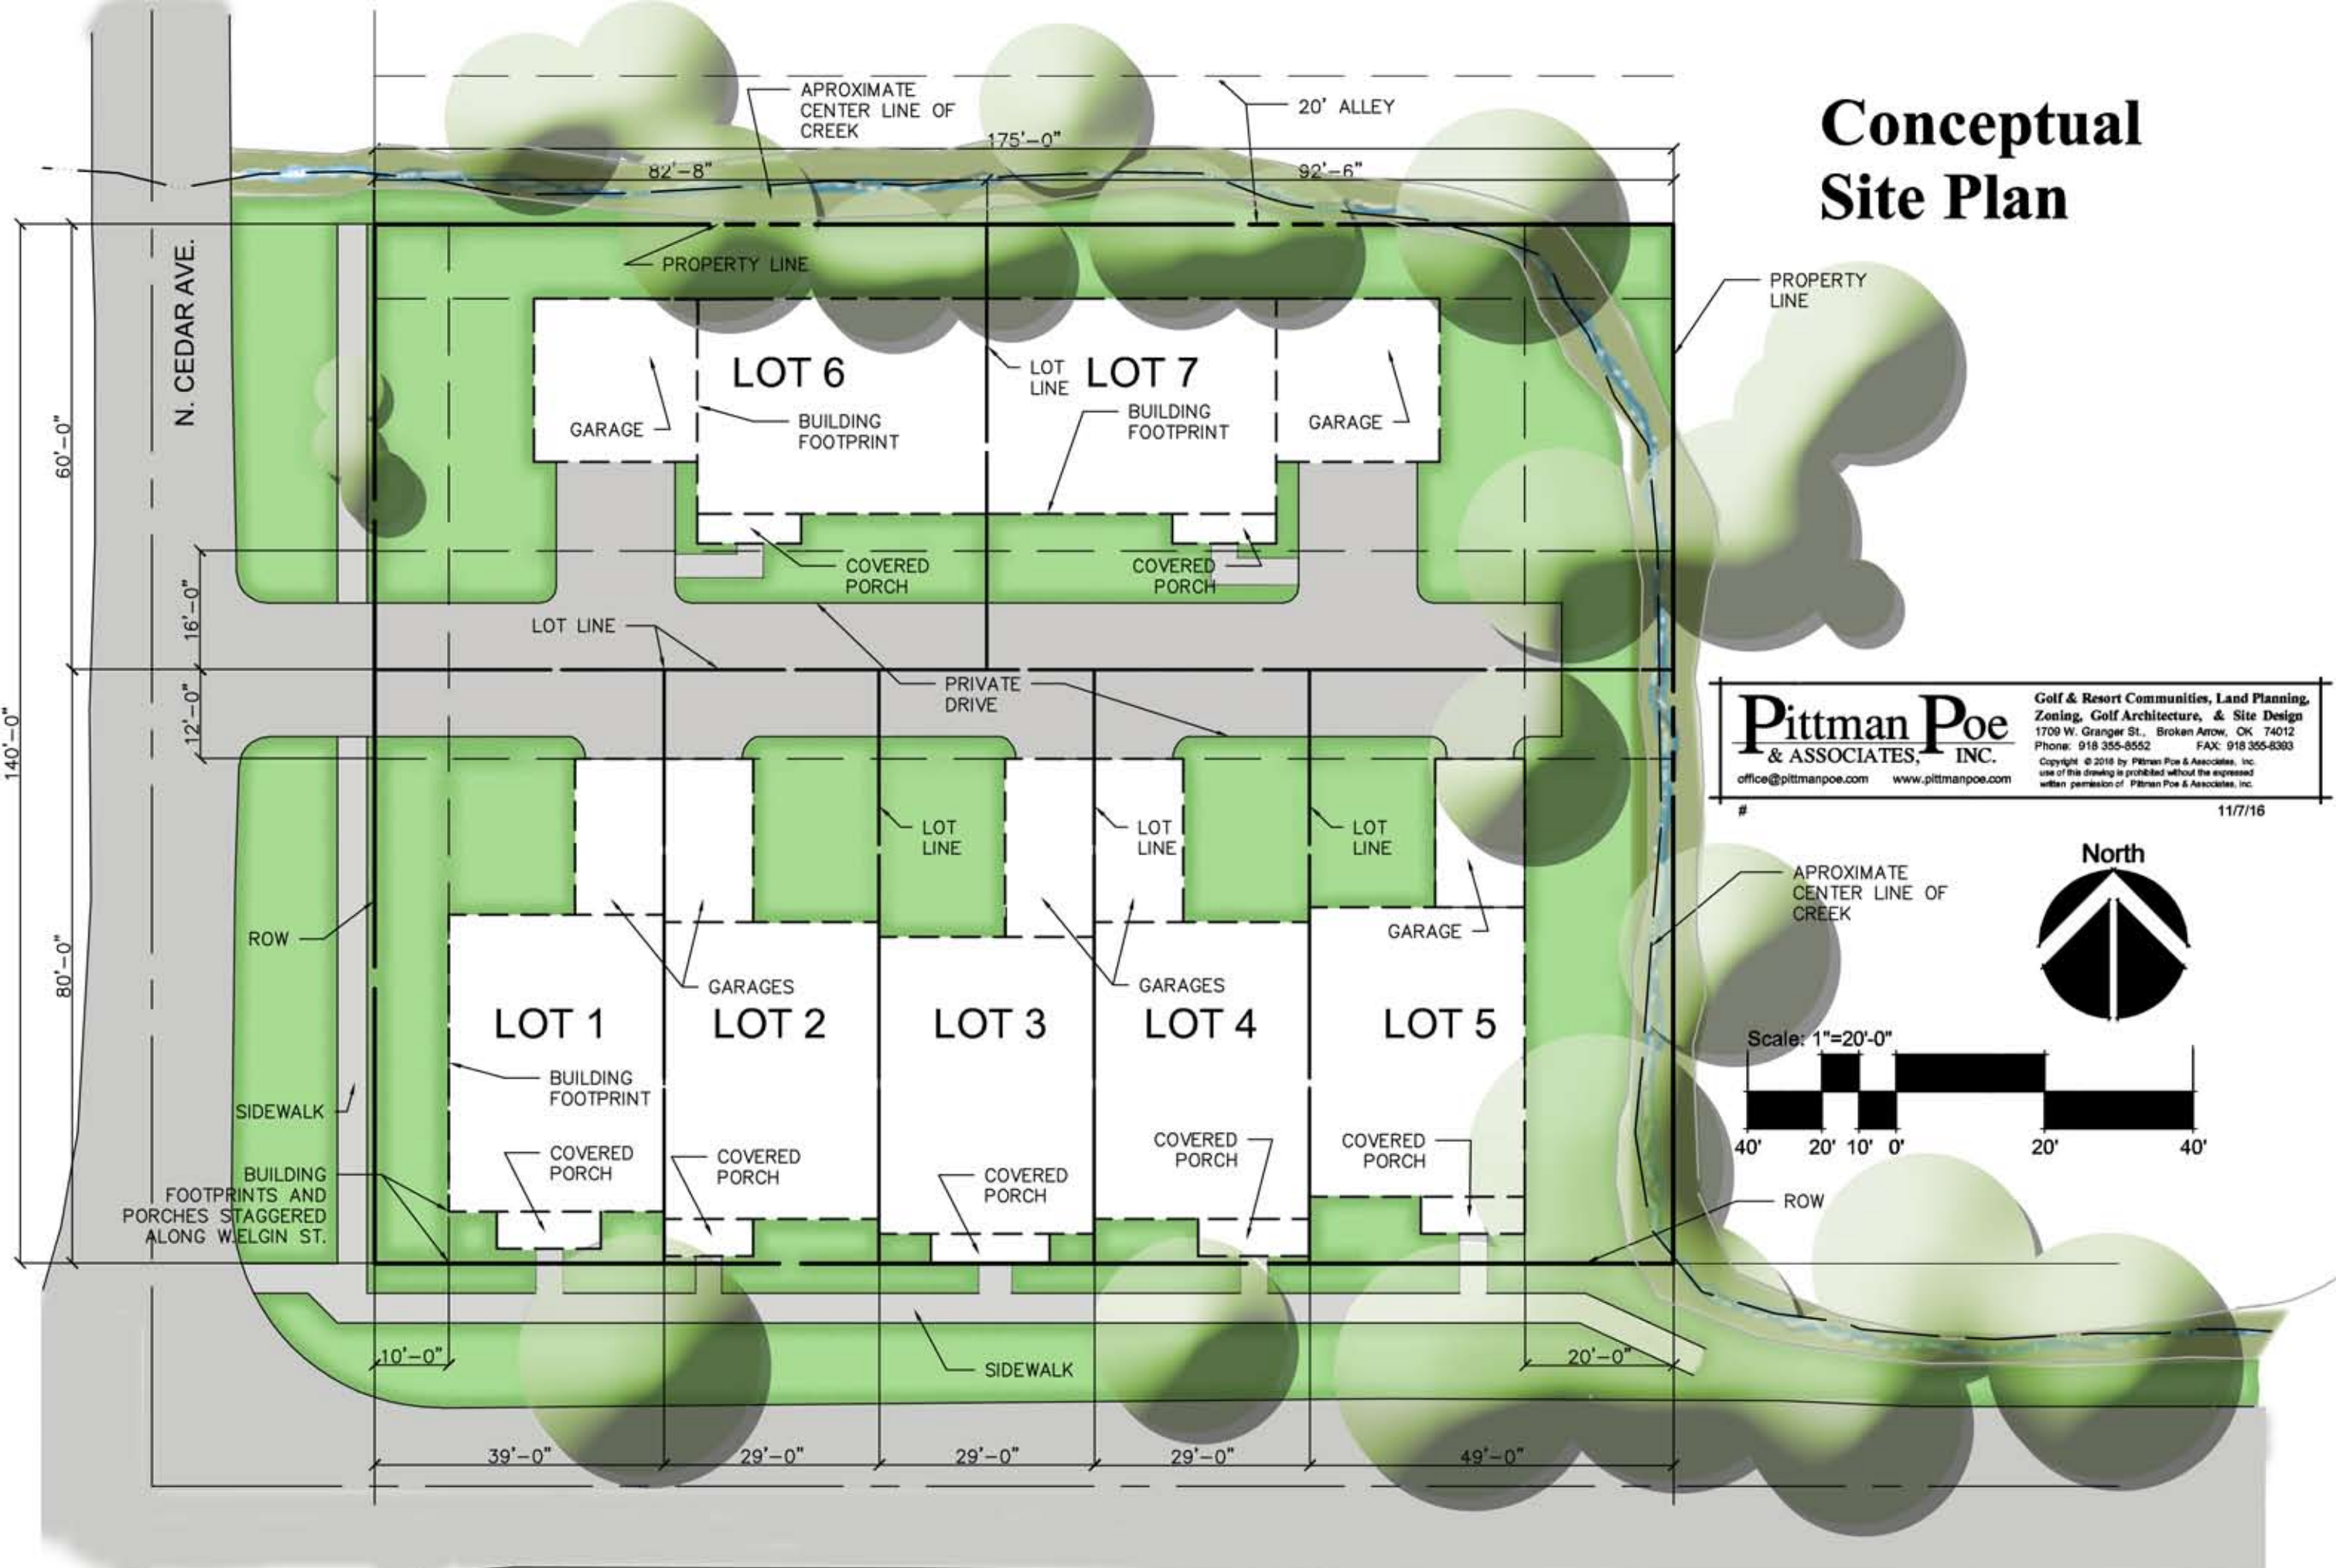

Pittman Poe & ASSOCIATES, INC.
 Golf & Resort Communities, Land Planning, Zoning, Golf Architecture, & Site Design
 1709 W. Granger St., Broken Arrow, OK 74012
 Phone: 918 355-8552 FAX: 918 355-8303
 Copyright © 2016 by Pittman Poe & Associates, Inc. use of this drawing is prohibited without the expressed written permission of Pittman Poe & Associates, Inc.
 office@pittmanpoe.com www.pittmanpoe.com

11/7/16

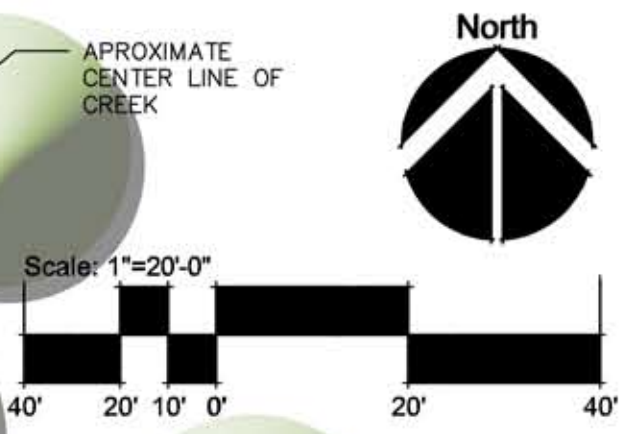

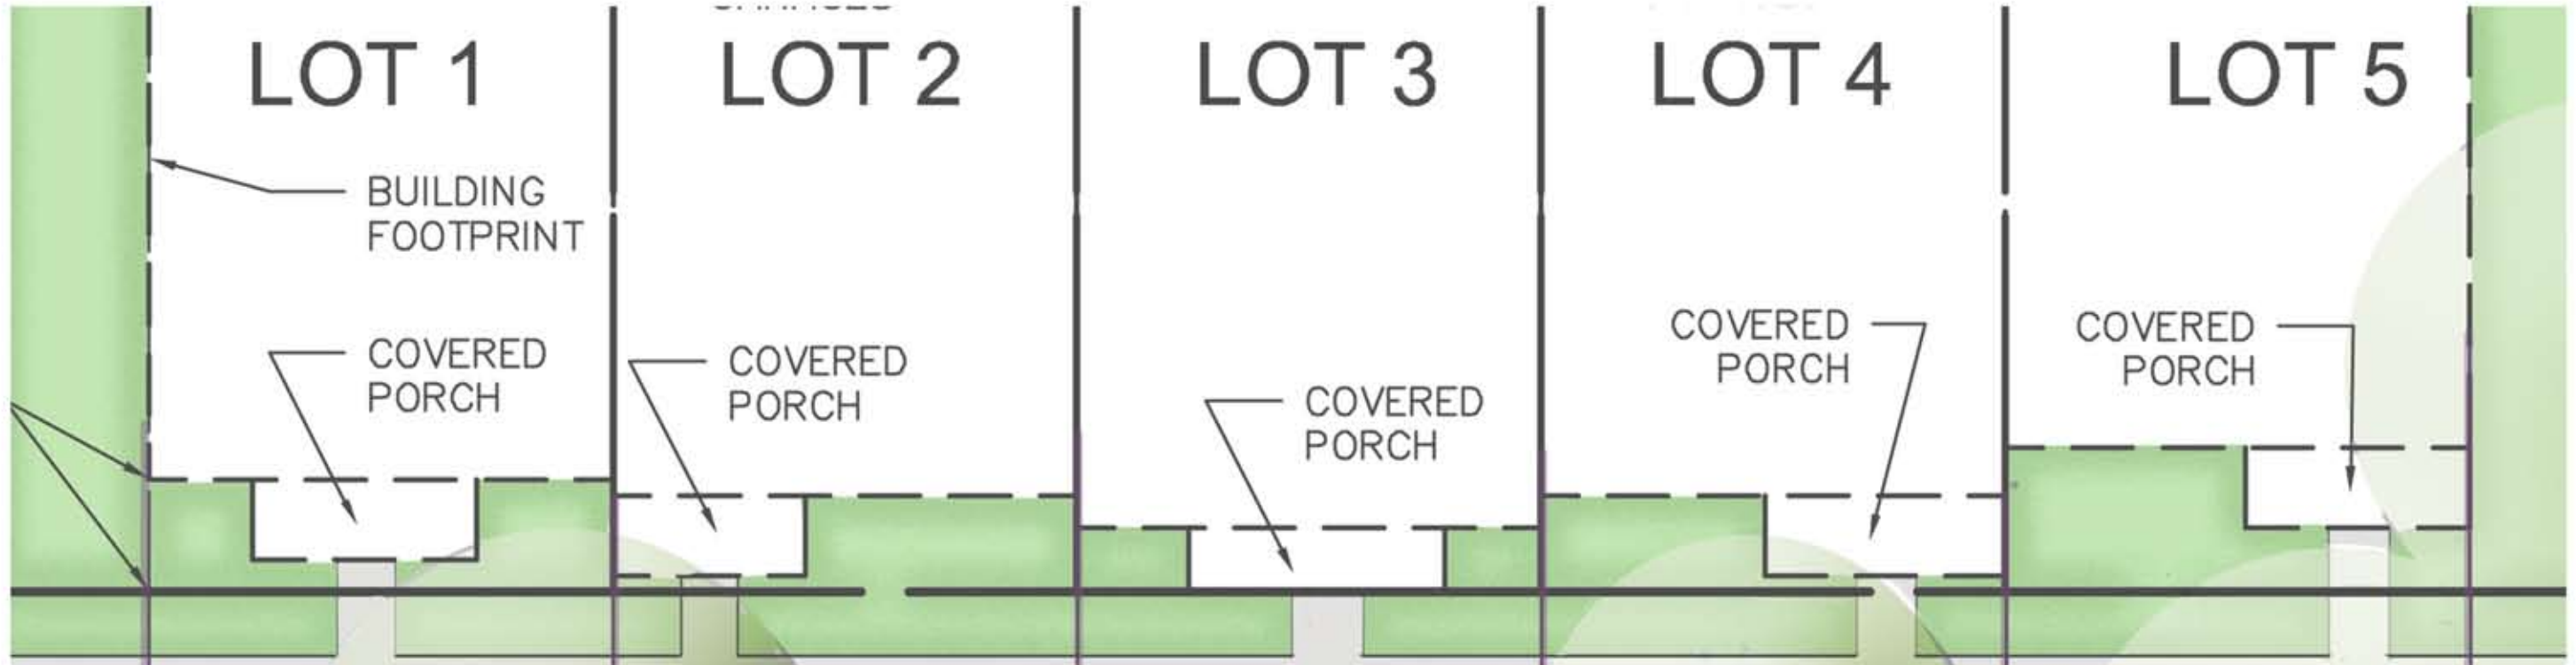

Rose District Craftsman Sketch Elevaton

Pittman Poe
 & ASSOCIATES, INC.

Golf & Resort Communities, Land Planning,
 Zoning, Golf Architecture, & Site Design
 1709 W. Granger St., Broken Arrow, OK 74012
 Phone: 918 355-8552 FAX: 918 355-8393

Copyright © 2016 by Pittman Poe & Associates, Inc.
 use of this drawing is prohibited without the expressed
 written permission of Pittman Poe & Associates, Inc.