




BEFORE YOU DIG
 CONTACT OKLAHOMA
 ONE-CALL
 1-800-522-6543
 EXISTING UNDERGROUND LINES HAVE
 BEEN SHOWN TO THE EXTENT KNOWN

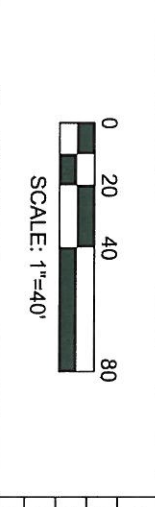


PREPARED FOR: MR. DARRELL JENKINS

CHECKED BY:	ST	SCALE:	1"=40'
SURVEY BY:	HRAOK	DRAFTED BY:	JW
SURVEY DATE:	N/A	JOB NUMBER:	160429.31
BOOK / PAGE:		FILE NUMBER:	1614.0400

103 WEST TASCUMIA STREET
 BROKEN ARROW, OKLAHOMA 74012
 CA# 7566 EXPIRATION DATE: 06-25-2017

VOICE: (918) 288-3737
 FAX: (918) 288-2534

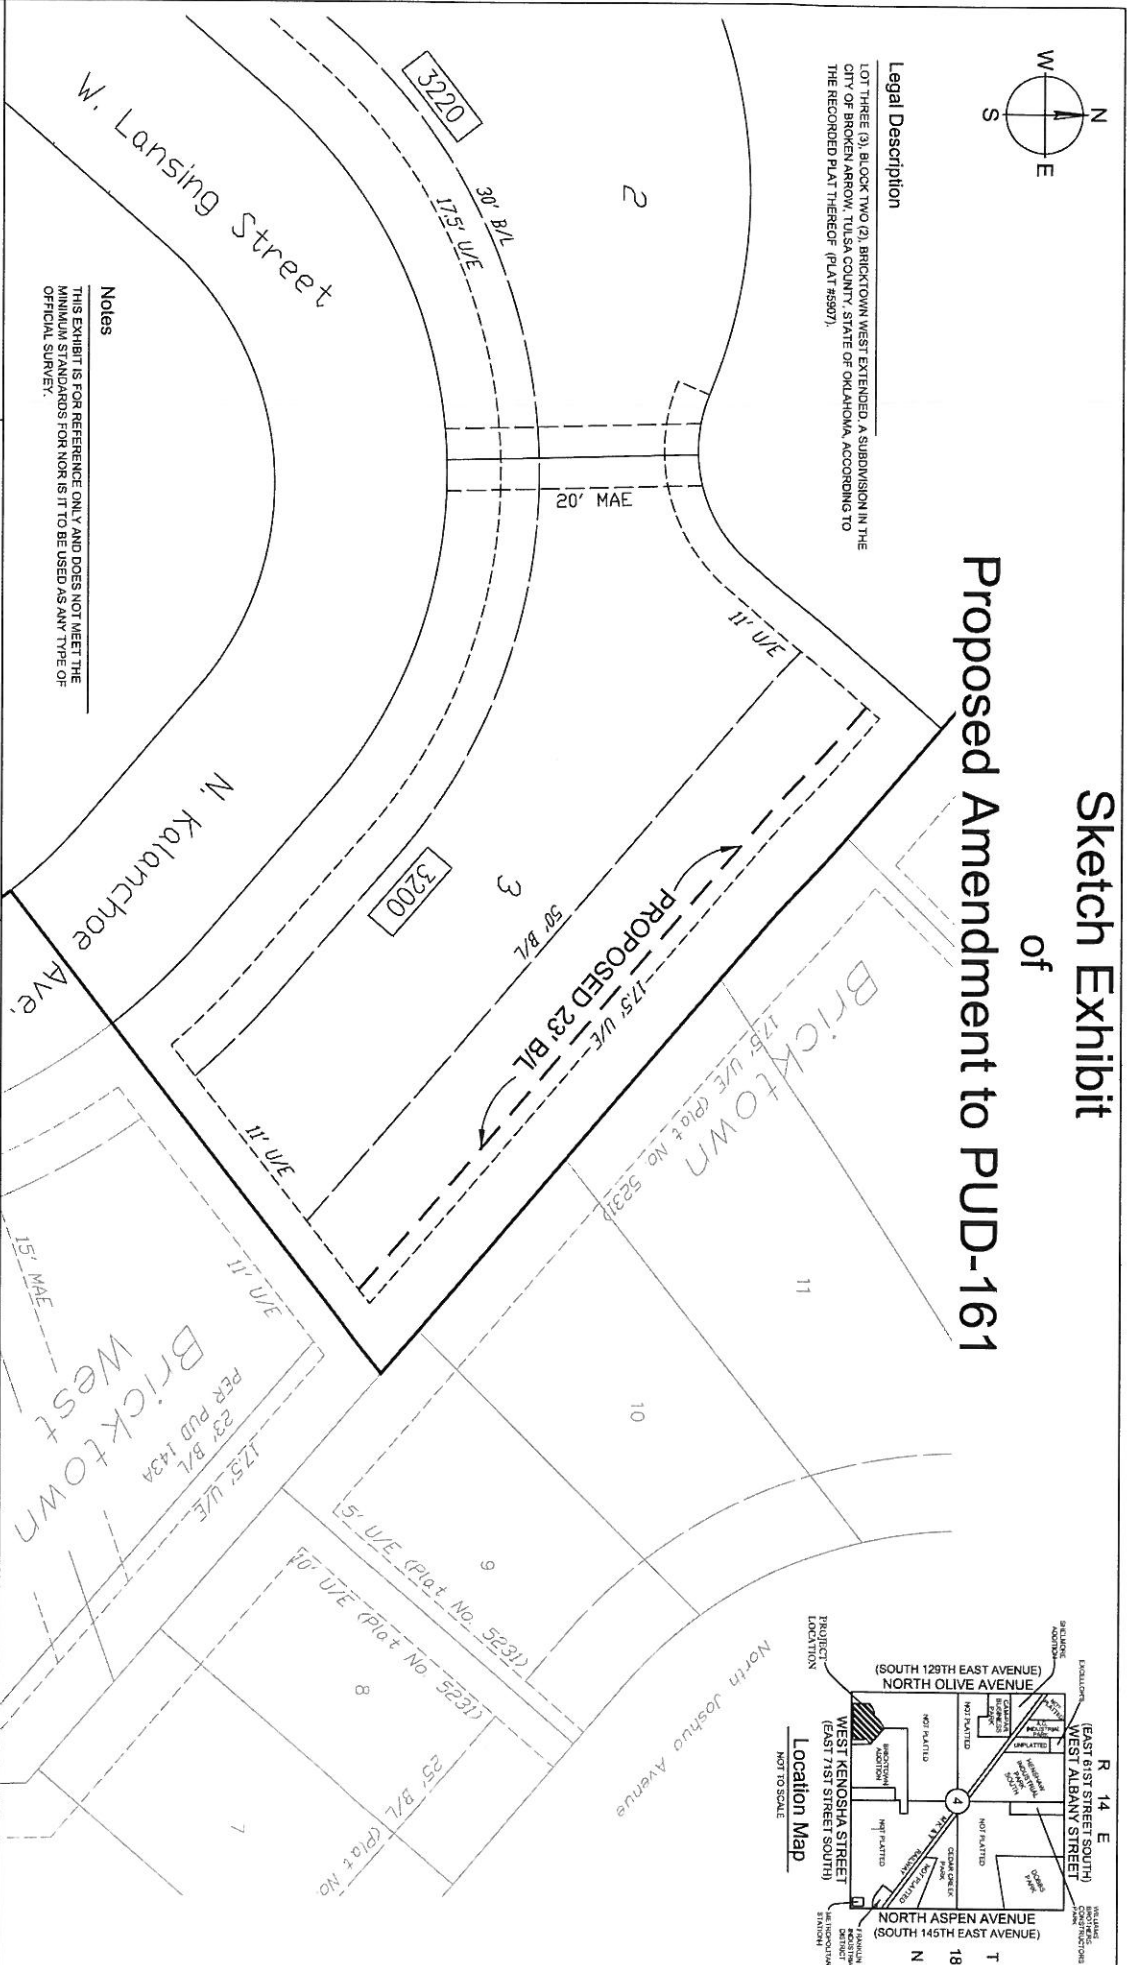

Legal Description
 LOT THREE (3), BLOCK TWO (2), BRICKTOWN WEST EXTENDED, A SUBDIVISION IN THE CITY OF BROKEN ARROW, TULSA COUNTY, STATE OF OKLAHOMA, ACCORDING TO THE RECORDED PLAT THEREOF (PLAT #5907).

Sketch Exhibit of Proposed Amendment to PUD-161

