



CAUTION
NOTICE TO CONTRACTOR
THE CONTRACTOR IS SPECIFICALLY CAUTIONED
THE LOCATION AND ELEVATION OF EXISTING
UTILITIES AS SHOWN ON THESE PLANS ARE BASED
ON RECORDS OF THE VARIOUS UTILITY COMPANIES
AND MEASUREMENTS TAKEN IN THE FIELD.
THE INFORMATION IS NOT TO BE RELIED ON AS
BEING EXACT OR COMPLETE. THE CONTRACTOR
MUST CALL THE LOCAL UTILITY LOCATION CENTER
AT LEAST 72 HOURS BEFORE ANY EXCAVATION TO
REQUEST EXACT FIELD LOCATIONS OF THE UTILITIES

OWNER:
BROKEN ARROW PUBLIC SCHOOLS
ATTN: BOB TOLOMEO
918.259.4300
ratolomeo@baschools.org


LOT COVERAGE OF BUILDING, PARKING
LOTS, & PAVED AREAS: 23%

PROJECT ADDRESS:
808 E. COLLEGE STREET
BROKEN ARROW, OKLAHOMA 74012

DECREASE IN IMPERVIOUS AREA:
8.92 ACRES
DECREASE IN 100-YEAR DISCHARGE:
APPROXIMATELY 43 CFS

OVERALL PARKING SUMMARY	
AUDITORIUM REQUIRED PARKING (750 SEATS, 1 SPACE/4 SEATS)	188
SOCCER FIELD REQUIRED PARKING (1000 SEATS, 1 SPACE/4 SEATS)	250
STANDARD PARKING PROVIDED	243
ACCESSIBLE PARKING PROVIDED	9
TOTAL PARKING PROVIDED	252

LEGEND	
ADA	AMERICANS WITH DISABILITIES ACT
DO	DOOR OPENING
FDC	FIRE DEPARTMENT CONNECTION
FFE	FINISH FLOOR ELEVATION
FH	FIRE HYDRANT
GPM	GALLONS PER MINUTE
PSI	POUNDS PER SQUARE INCH
RE	REFER TO
R.O.W.	RIGHT-OF-WAY
F	FIRE HOSE LAY
(22)	PARKING COUNT
UG	POWER UNDERGROUND
SMH	STORM MANHOLE
W	WATER LINE
WM	WATER METER

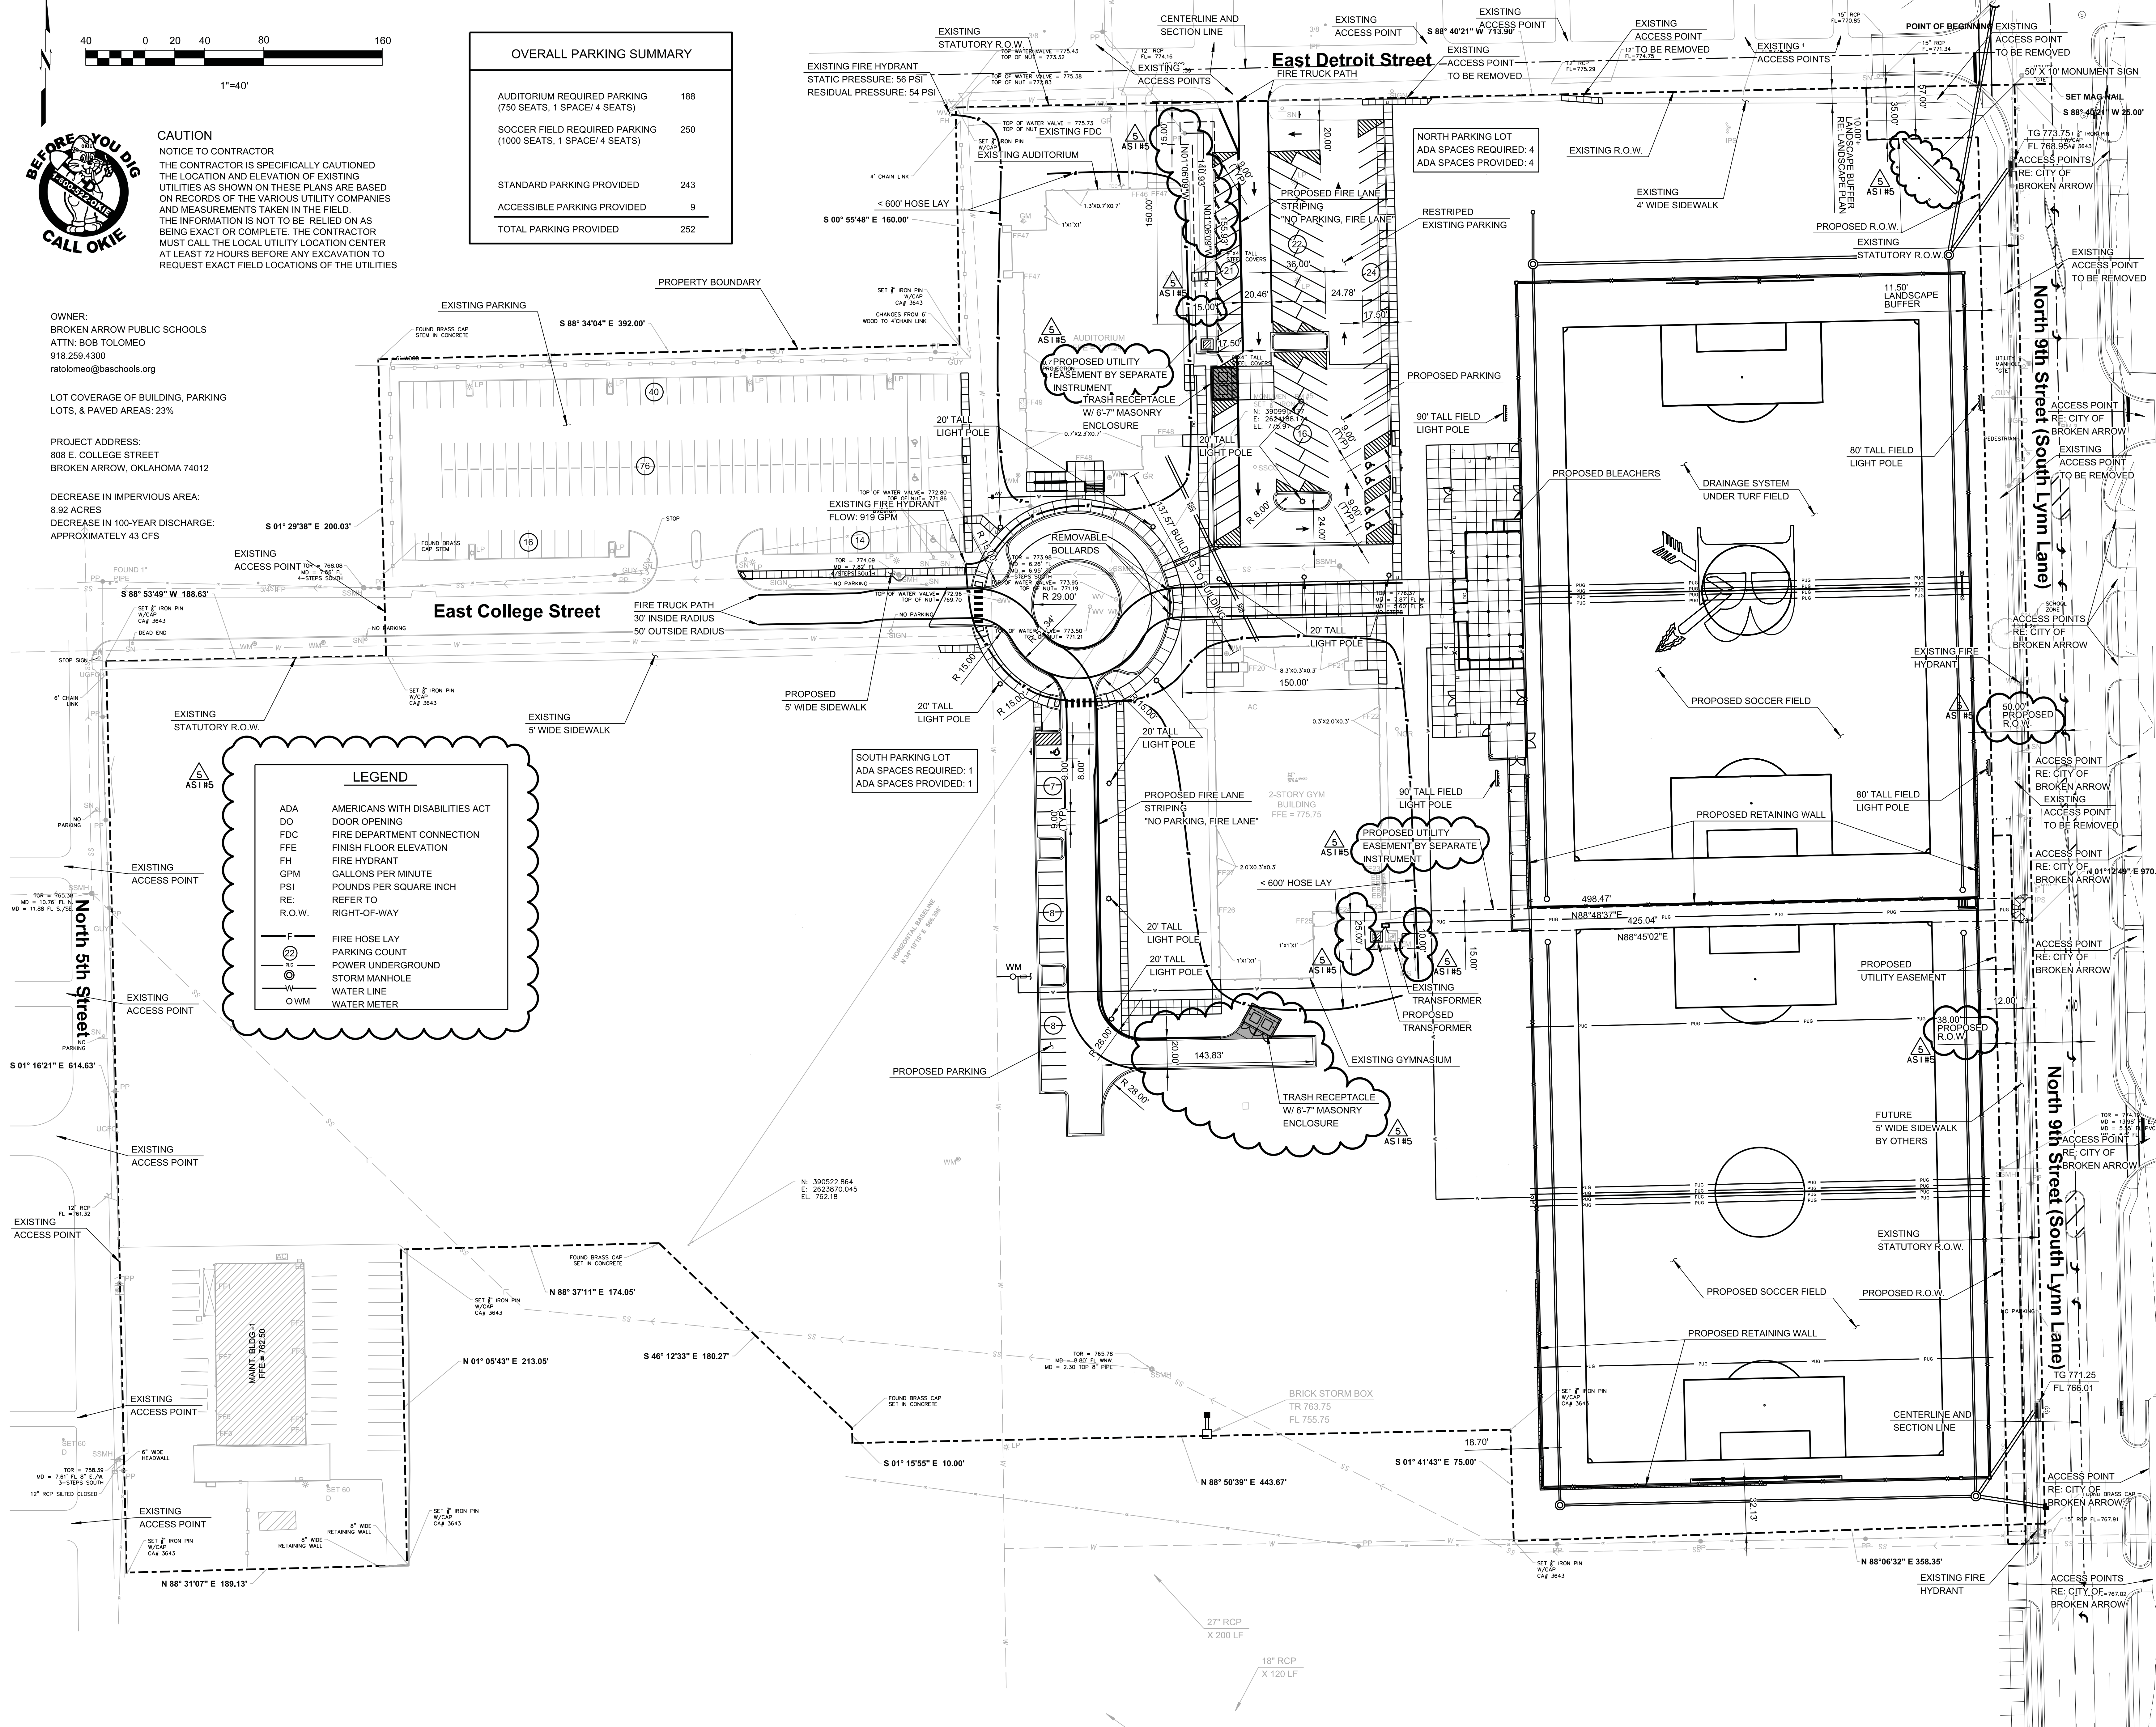

GH2
ARCHITECTS

BROKEN ARROW
PUBLIC SCHOOLS

Kirkland Activities Complex
808 E. College Street
Site Plan (Overall)

Wallace Engineering
Structural Consultants, Inc.
Structural and Civil Consultants
200 East Matthew Brady Street
Tulsa, Oklahoma 74103
918.584.5285, 918.584.5255
OKLAHOMA CA #1460
EXP DATE 6/30/17



PROJECT #: 20150002
ISSUE DATES:
03/01/2017 CONSTRUCTION DOCUMENTS
03/16/2017 ADDENDUM A
03/20/2017 ADDENDUM B
04/13/2017 ASI #01
05/02/2017 ASI #03
05/12/2017 ASI #04
05/17/2017 ASI #05

SHEET