
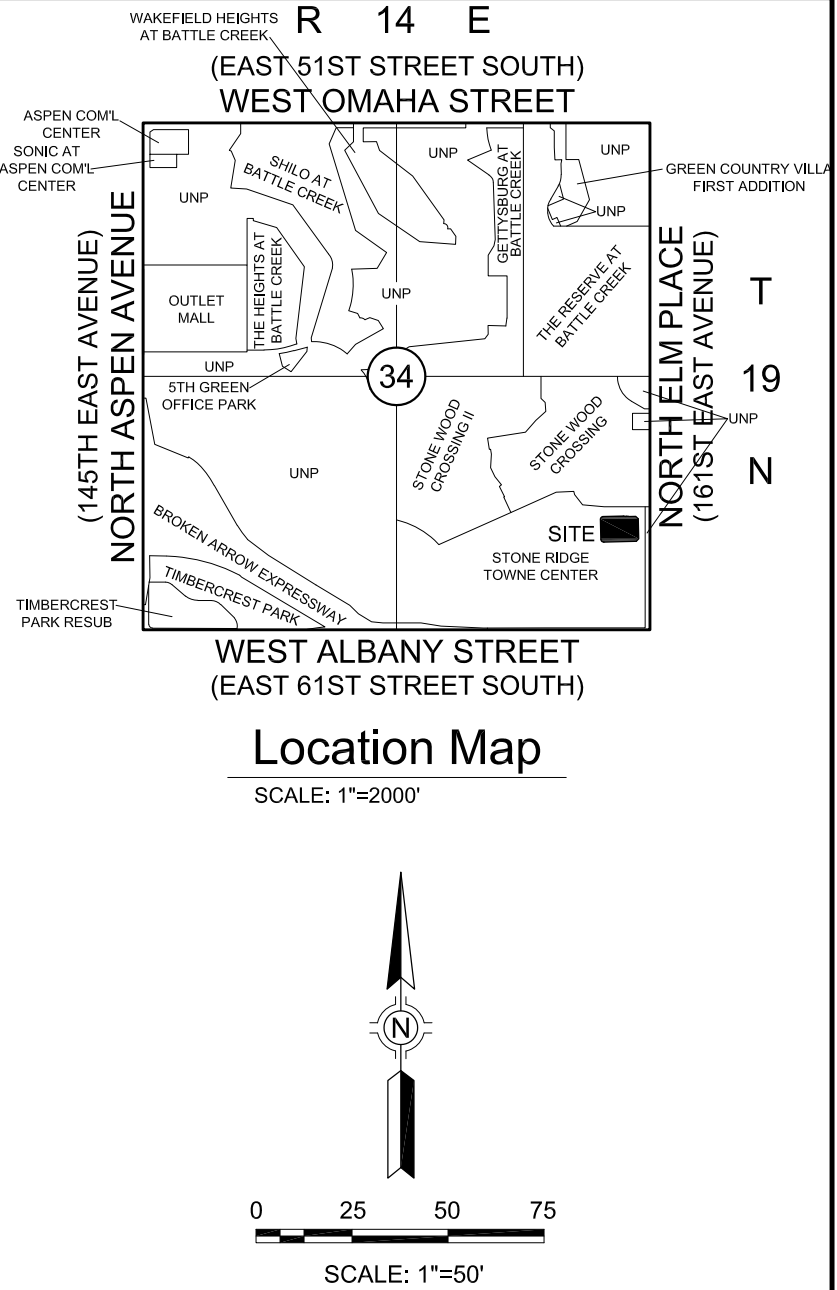


K:\17948\EXHIBITS\17948LOTSPLIT-EXHBT.dwg LOTSPLIT May 31, 2017 - 2:45:45pm SISEMORE WEISZ & ASSOCIATES, INC., 2017

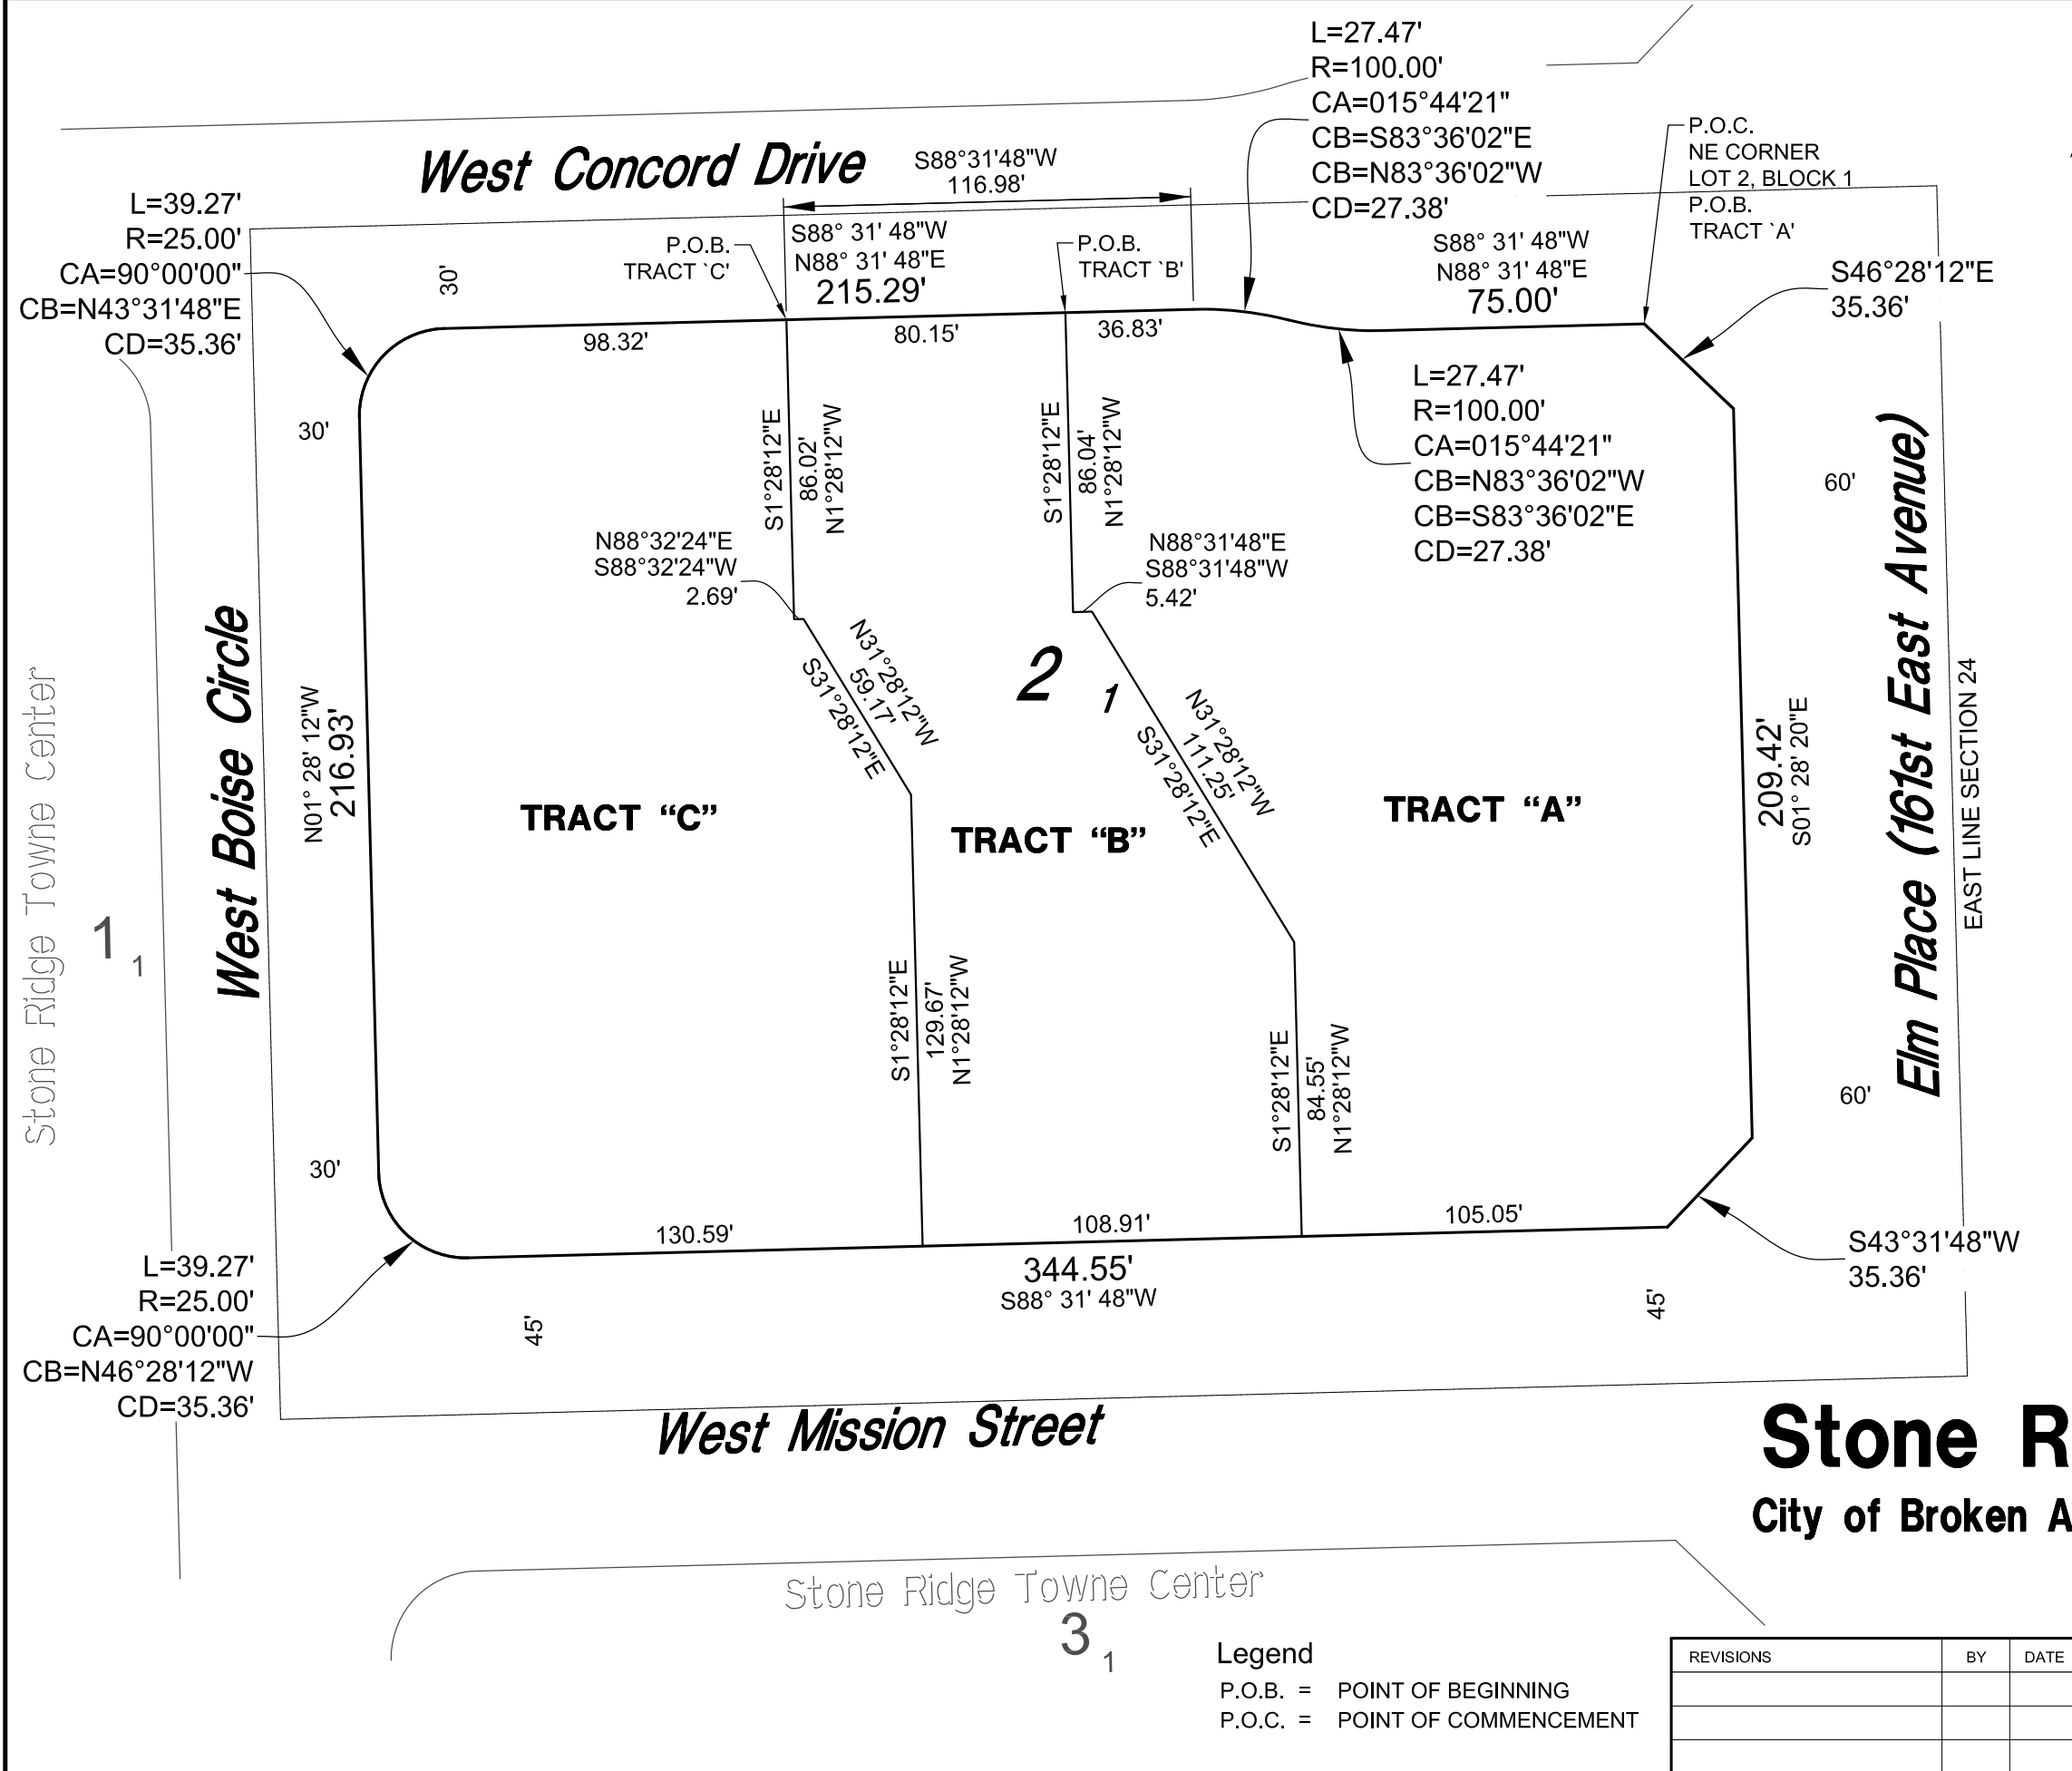

Lot Split Exhibit
of
Lot 1, Block 2
Stone Ridge Towne Center
City of Broken Arrow, Tulsa County, State of Oklahoma

		Sisemore Weisz & Associates, Inc.	
6111 EAST 32nd PLACE TULSA, OKLAHOMA 74135 C.A. NO. 2421		PHONE: (918) 665-3600 FAX: (918) 665-8668 EXP. DATE 6/30/19	
FILE:	1914.34	SURVEY BY:	DATE: 5-2017
ORDER:	17948	DRAWN BY: KDD	SCALE: 1"=50'
BOOK:		CHECKED BY: MBC	SHEET 1 OF 1