


SEC. 12, T-18-N, R-14-E

DATE	REV

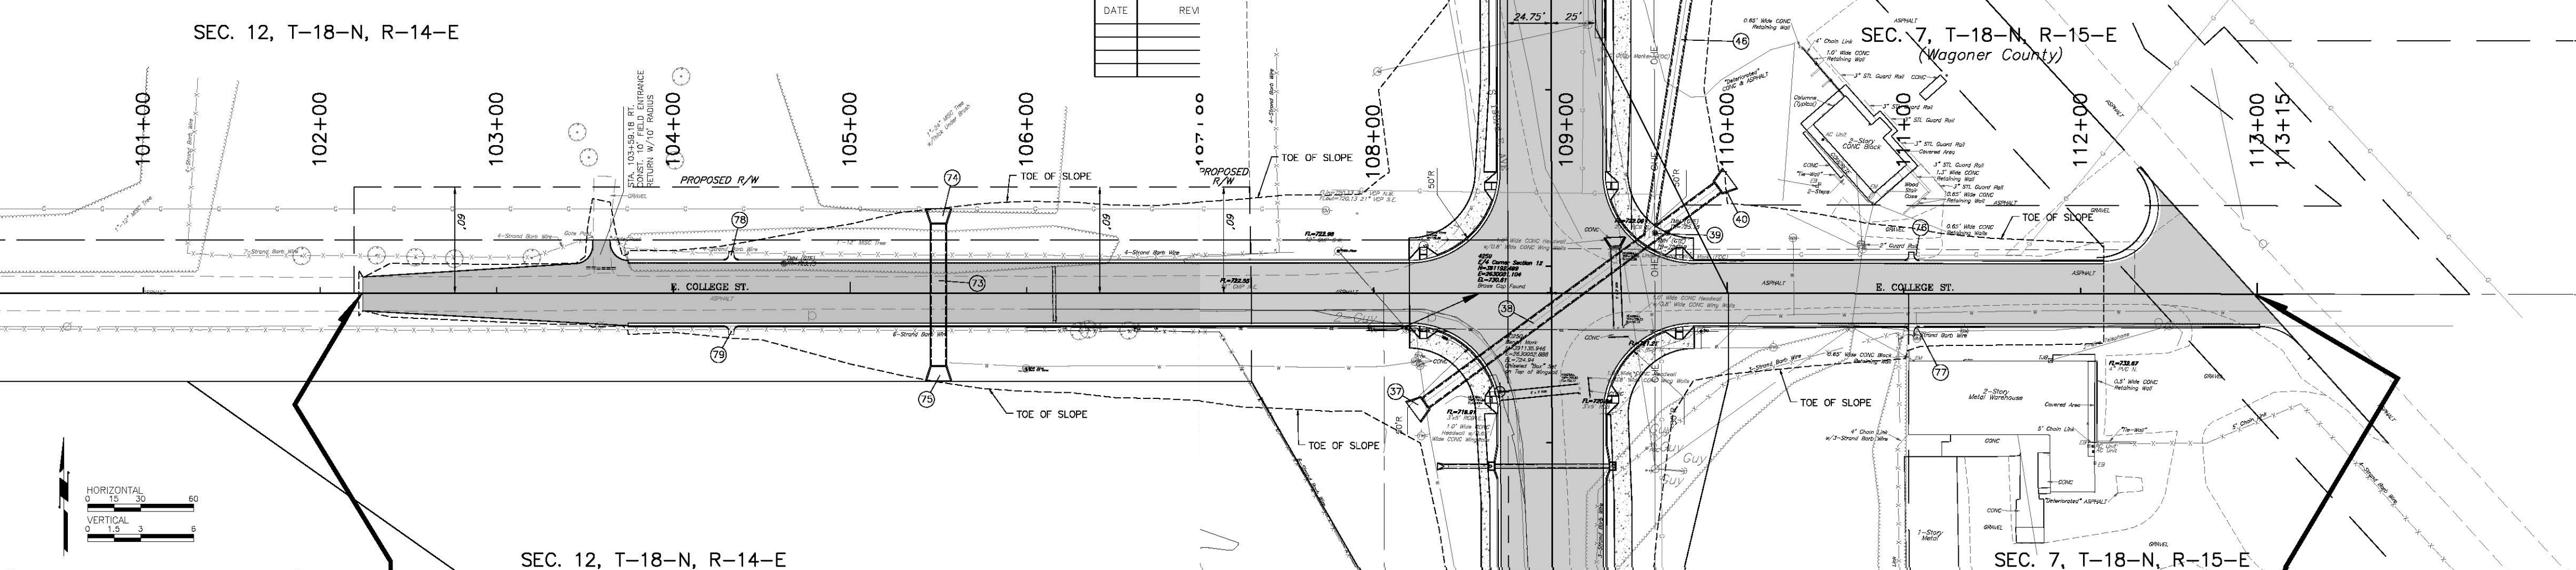

SEC. 7, T-18-N, R-15-E
(Wagoner County)

SEC. 7, T-18-N, R-15-E

SEC. 12, T-18-N, R-14-E