Conceptual Utilities Plan

I, the undersigned, the duly qualified and acting county Treasurer, of Wagoner County, Wagoner, Oklahoma, hereby certify that according to the _____ tax rolls the taxes on the

Dana Patten, County Treasurer

51 Aspen Mini-Storage


A subdivision in the City of Broken Arrow, being a part of the NE/4 of Section 20, Township 18 North, Range 15 East, Wagoner County, State of Oklahoma

ENGINEER / SURVEYOR

Tulsa Engineering & Planning Associates, Inc. 9820 East 41st Street, Suite 102 Tulsa, Oklahoma 74146


> CERTIFICATE OF AUTHORIZATION NO. 531 RENEWAL DATE: JUNE 30, 2017


918.252.9621

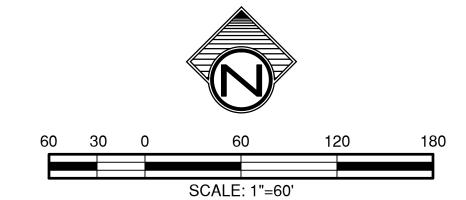

OWNER / DEVELOPER

Aspen Square, Inc. an Oklahoma corporation P. O. Box 1861 Muskogee, OK 74402-1861 918.687.0002

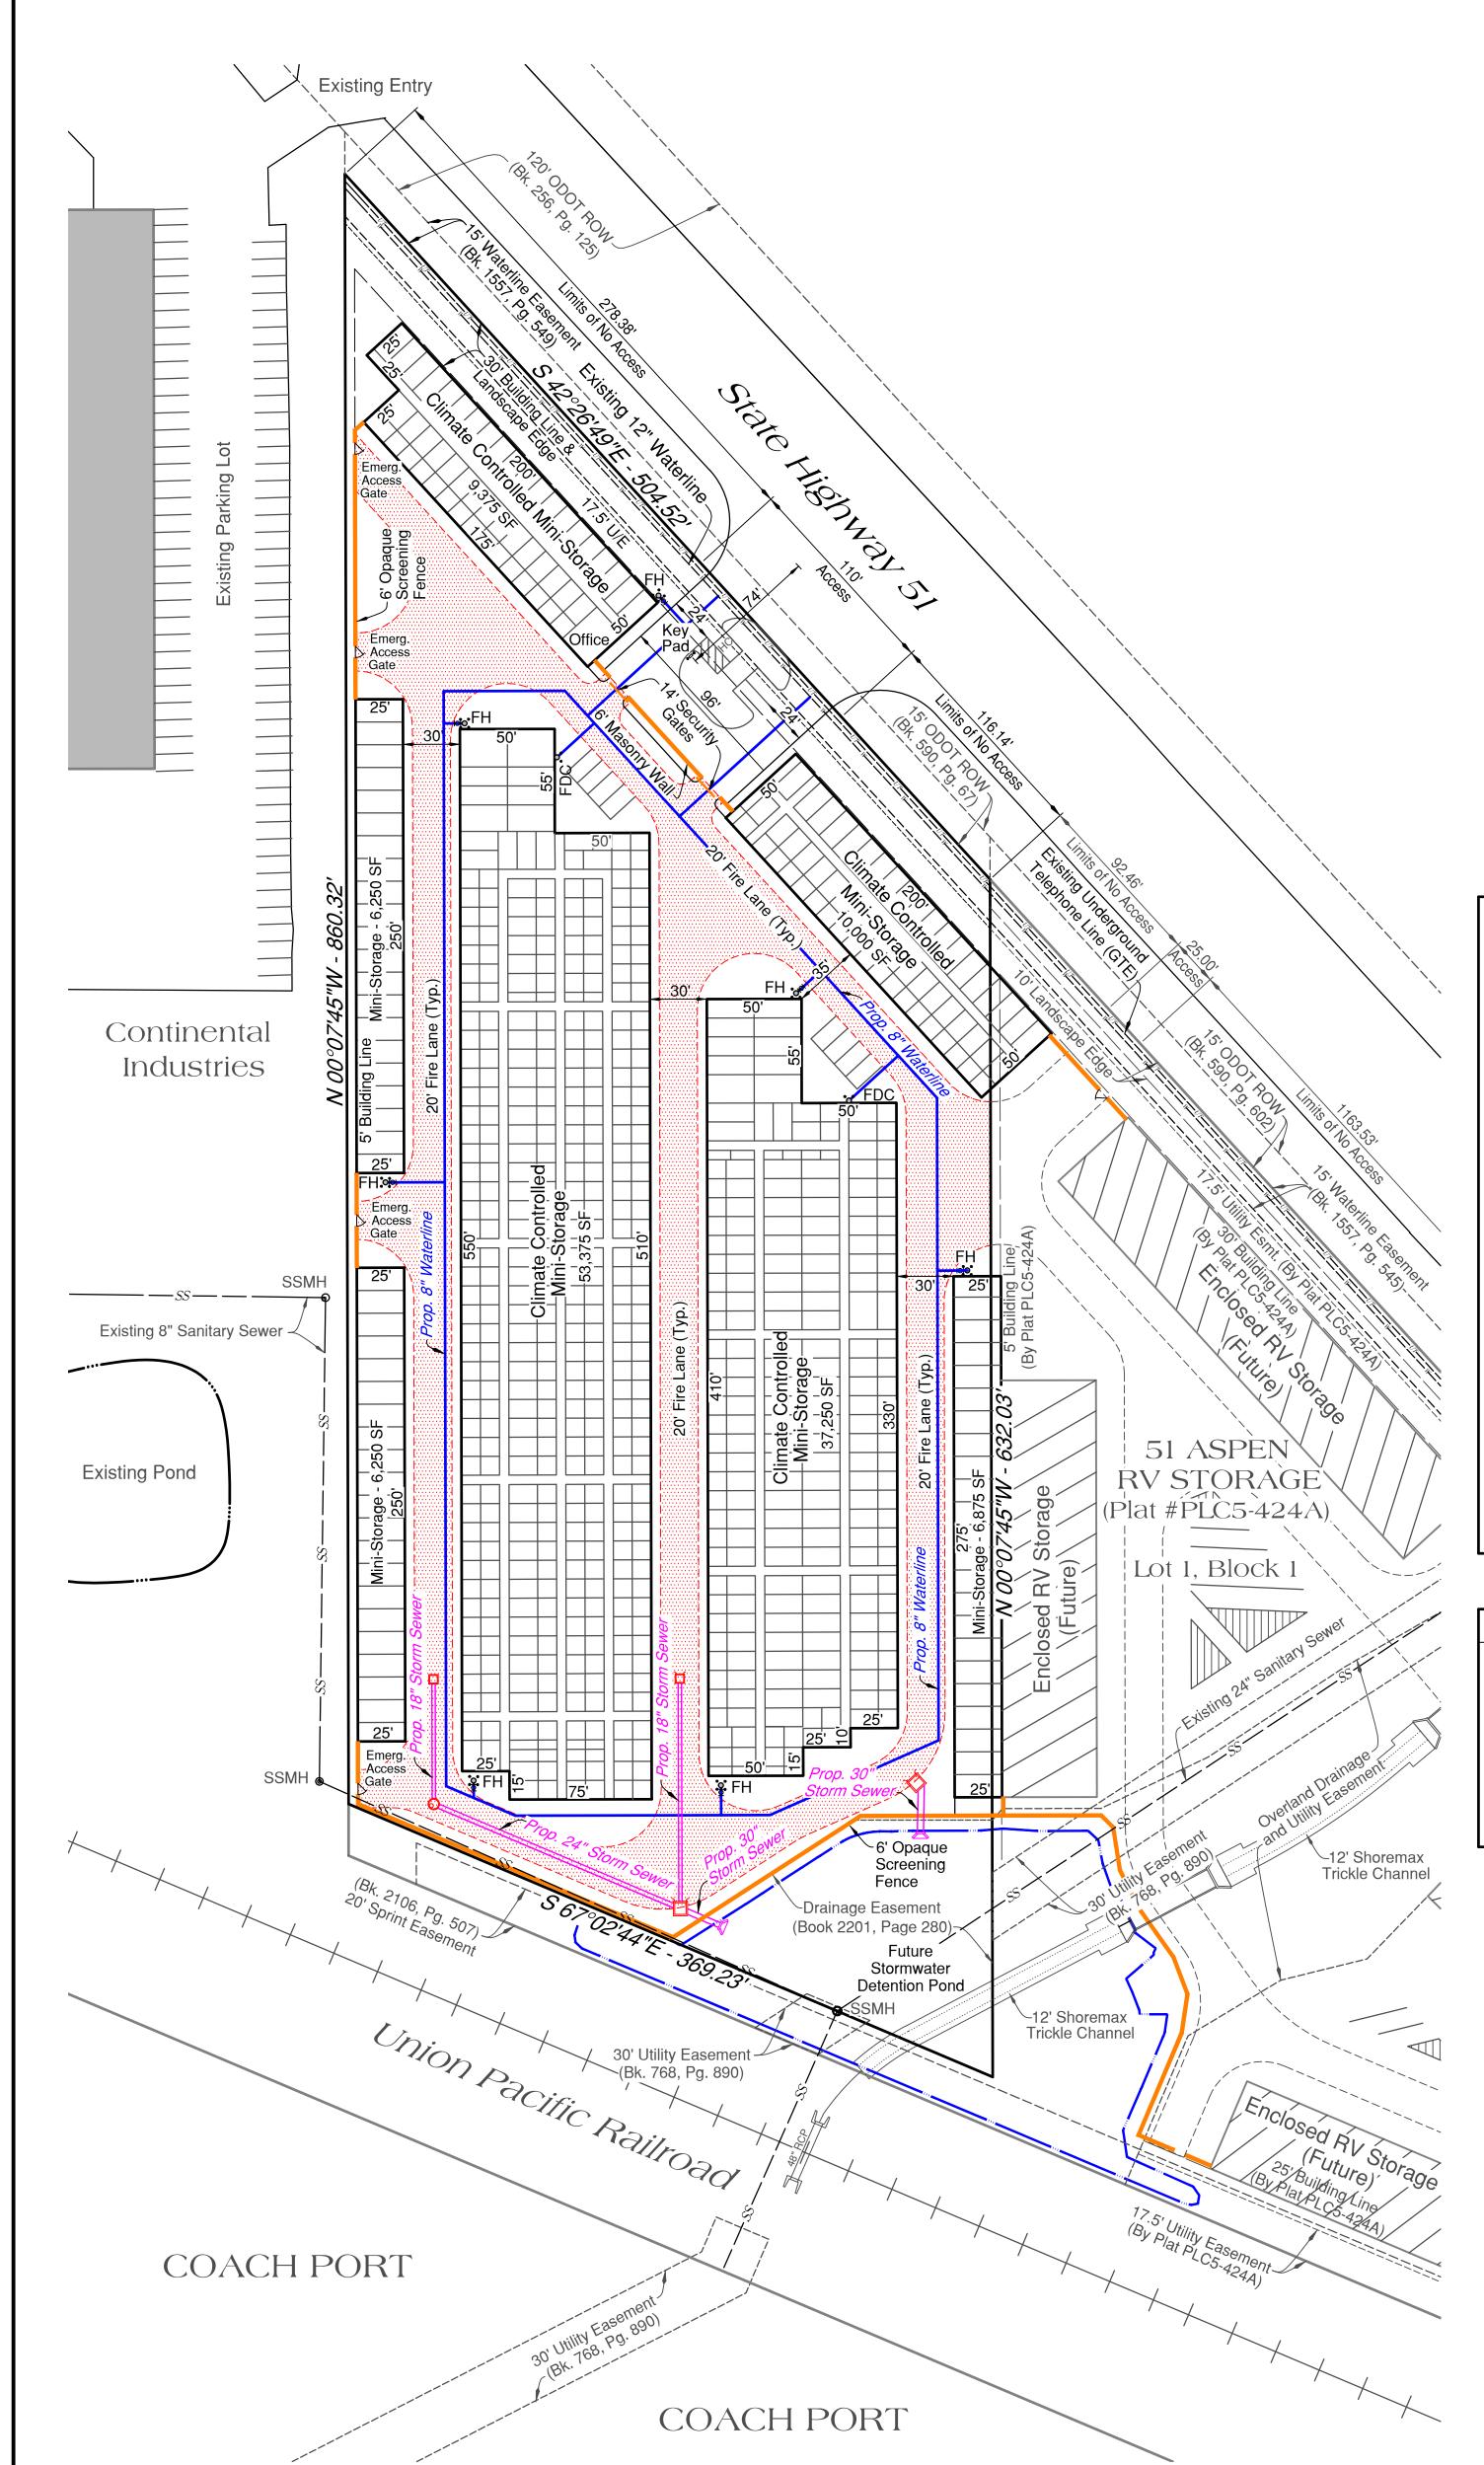

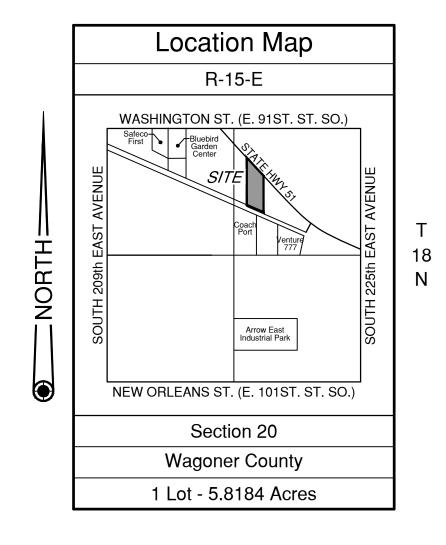

Monument Notes

A 5/8" x 18" deformed bar with a yellow plastic cap stamped "RLS 1253" to be set at all plat boundary corners, prior to recordation unless noted

Basis of Bearings

The non-astronomic bearings for said tract are based on an assumed bearing of S 00°07'45" E along the West line of "51 Aspen RV Storage", a subdivision in the City of Broken Arrow, Wagoner County, State of Oklahoma, according to the official recorded plat thereof, Plat No.

PLC5-424A, as filed in the records of the Wagoner County Clerk's office. Benchmark +

"Mag" nail with shinner, 0.8' southeast from the northwest edge of

pavement on 219th East Ave. and 65' from the southwest edge of pavement on State Highway 51 and 142' northeast of railroad tracks.

Elevation = 713.07 NAVD 1988 **Stormwater Detention**

Stormwater detention accommodations for this plat are provided in accordance with Fee-In-Lieu of Detention Determination No. DD-60514-15. Stormwater detention for this plat will be provided adjacent to the site.

Lot Addresses

Addresses shown on this plat were provided by the City of Broken Arrow Engineering Department. The addresses are subject to change and should not be relied upon in place of the legal description.

Backflow Preventer Valve Table

If the actual finished floor elevation is lower than one (1) foot above the top of rim elevation of the upstream manhole, it shall be the builder's responsibility to install a backflow preventer valve near the building according to Broken Arrow Ordinance No. 2173, Section 24-100, adopted October 5, 1998.

Fire Data Summary:

20 ft. Fire Lane

NOTES: 1. Building Class (per IFC 2015): RV/Mini-Storage - Moderate

Hazard Storage, Group S-1 2. Fire Lane to be striped per City of Broken Arrow Standards. 3. Fire Flow Data:

Static - 65 Flow - 1061.2

Residual - 43

_by the City Council of the City of Broken Arrow, Oklahoma.

Attest: City Clerk

51 Aspen Mini-Storage PT15-XXX Sheet 1 of 2 Date of Preparation: 12/1/2015