


5637

TARP ESTATES 2nd

TO THE CITY OF BROKEN ARROW, TULSA
COUNTY, OKLAHOMA. BEING A RE-PLAT OF
TARP ESTATES AND A PART OF THE
NW/4, NE/4 OF SECTION 22, T-18-N, R-14-E.


STATE OF OKLAHOMA }
COUNTY OF TULSA }
I, Earlene Wilson, Tulsa County Clerk, in and
for the County and State above named, do
hereby certify that the foregoing is a true and
correct copy of a like instrument now on file
in my office.
Dated the 27 day of Aug. 2002
EARLENE WILSON, Tulsa County Clerk
T. Hestel
Deputy

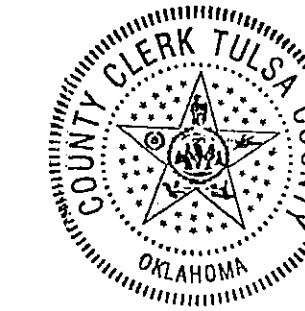

APPROVED 1-22-02 by the City
Council of the City of Broken Arrow,
Oklahoma.
Mayor
Attest: City Clerk

OWNER:
JORGEN & KATHLEEN TARP
1401 W. WASHINGTON
BROKEN ARROW, OK. 74012
918-455-0888

ENGINEER/SURVEYOR:
JOE E. DONELSON
17440 SO. 89th E. AVE.
BIXBY, OKLAHOMA 74008
918-366-3413

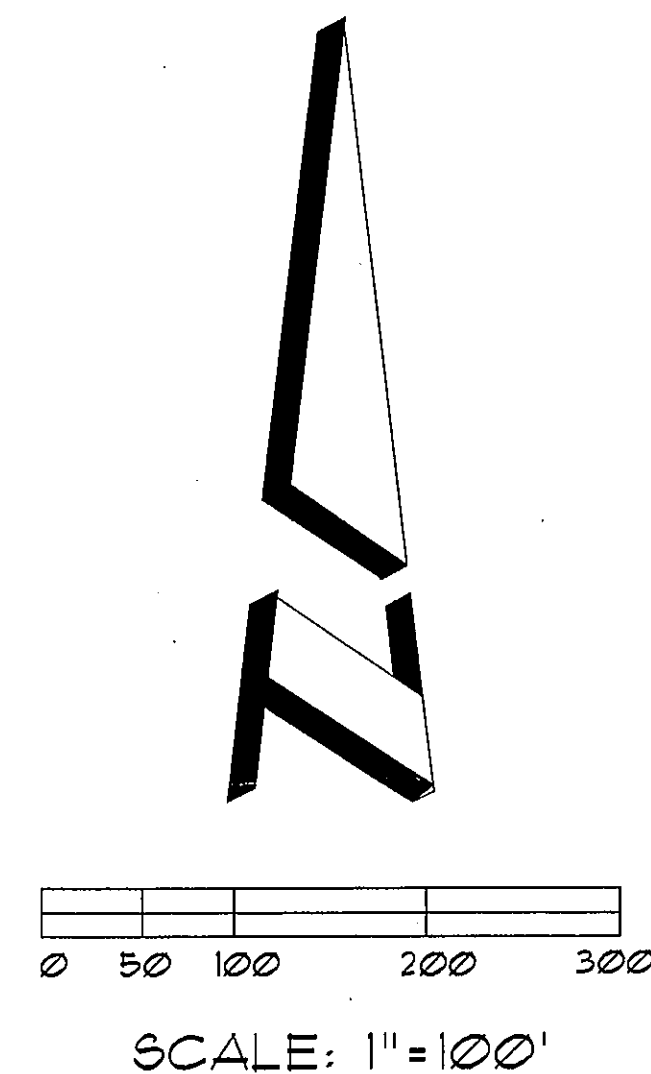

STATE OF OKLAHOMA }
COUNTY OF TULSA }
I, Earlene Wilson, Tulsa County Clerk, in and
for the County and State of Oklahoma above
named, do hereby certify that the foregoing is
a true and correct copy of a like instrument
now on file in my office.
Dated the _____ day of _____
Earlene Wilson, Tulsa County Clerk
Deputy

CERTIFICATE

As provided in Title 11, Chapter 13, Section 514 of the Oklahoma
Statutes, I hereby certify that as to all real estates taxes involved in this
plot, all such taxes have been paid as reflected by the current tax rolls
and security as required by said Section 514, has been provided in the
amount of \$ _____ per trust receipt no. _____

_____ to be applied to 20 _____ taxes not as yet
certified to me.

This certificate is NOT to be construed as payment of 20
taxes in full but is given in order that this plat may be filed of record.

20 _____ taxes could exceed the amount of the security deposit.
Dated _____, 20 _____


J. DENNIS SEMLER
TULSA COUNTY TREASURER

By: _____
DEPUTY

CERTIFICATE

I hereby certify that all real estate taxes involved in
this plat have been paid as reflected by the current tax
rolls. Security as required has been provided in the
amount of \$ 5,616.00 per trust receipt no.
3818 to be applied to 20-02 taxes. This
certificate is NOT to be construed as payment of
20-02 taxes in full but is given in order that this plat
may be filed on record. 20-02 taxes may exceed the
amount of the security deposit.

Date: August 27, 2002
Dennis Semler
Tulsa County Treasurer
By: _____
Deputy

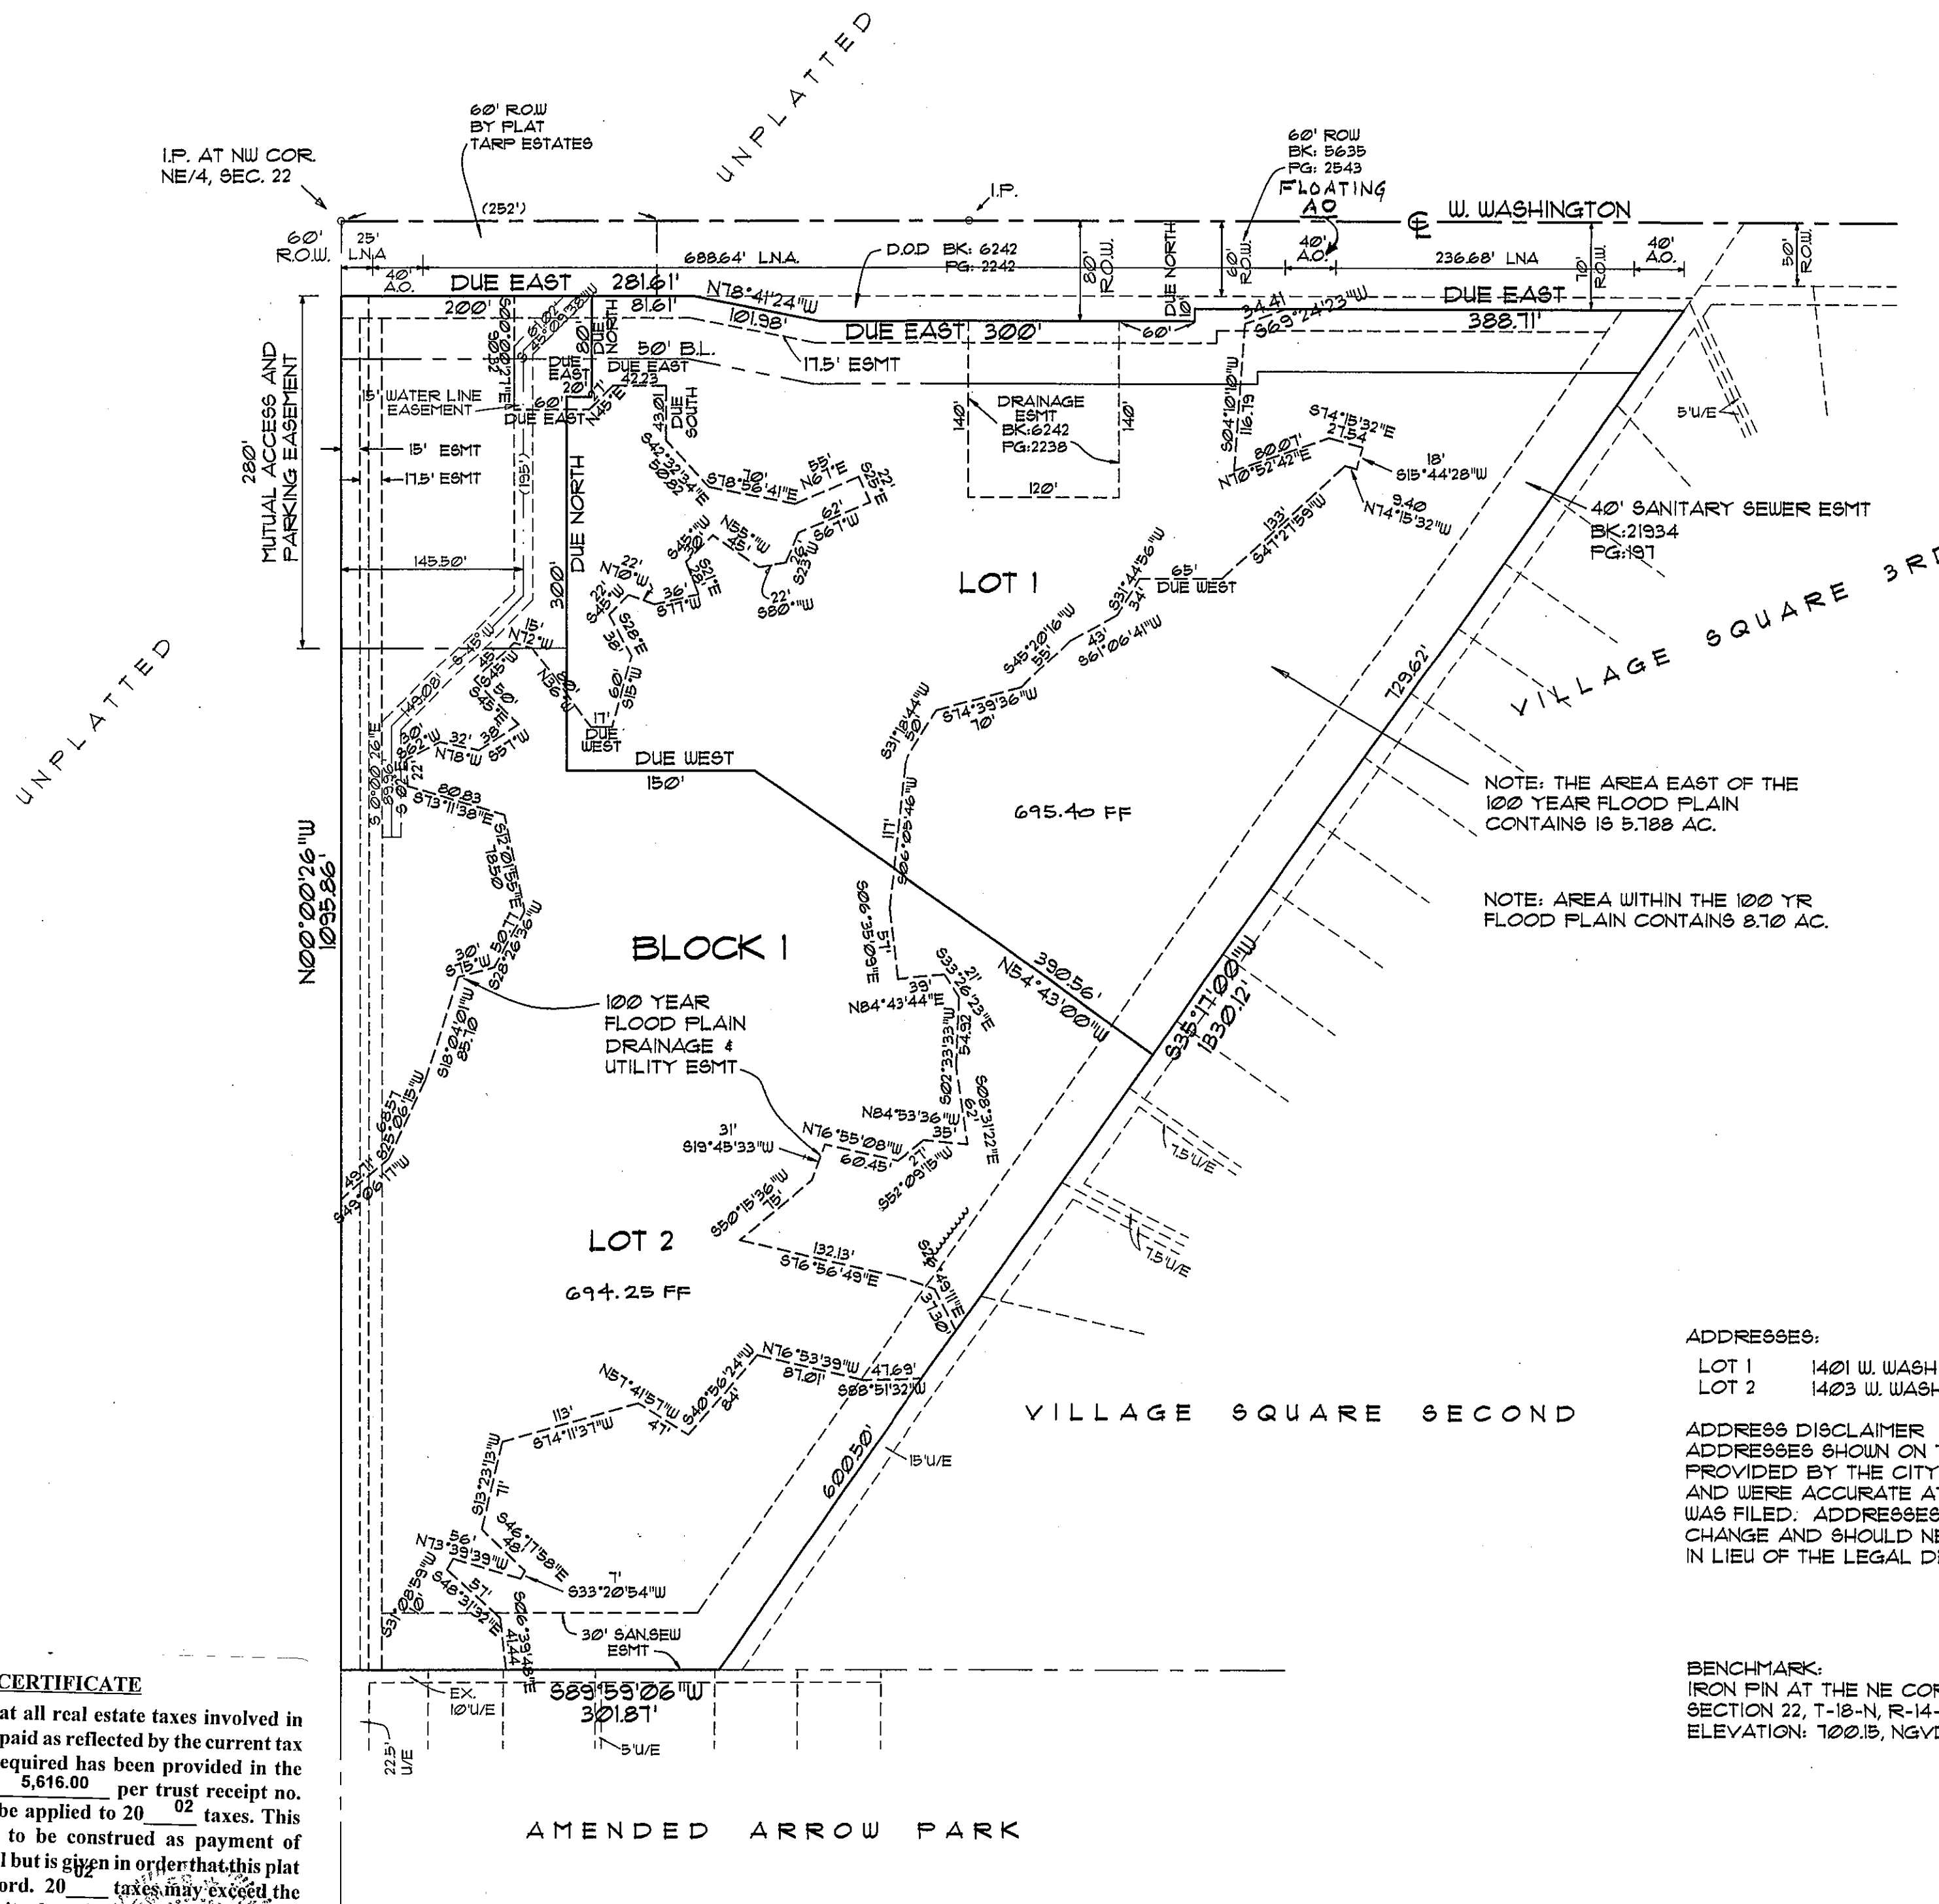


ADDRESSES:

LOT 1 1401 W. WASHINGTON
LOT 2 1403 W. WASHINGTON

ADDRESS DISCLAIMER
ADDRESSES SHOWN ON THIS PLAT WERE
PROVIDED BY THE CITY OF BROKEN ARROW
AND WERE ACCURATE AT THE TIME THIS PLAT
WAS FILED. ADDRESSES ARE SUBJECT TO
CHANGE AND SHOULD NEVER BE RELIED ON
IN LIEU OF THE LEGAL DESCRIPTION.

BENCHMARK:
IRON PIN AT THE NE CORNER OF
SECTION 22, T-18-N, R-14-E.
ELEVATION: 100.15, NGVD 29

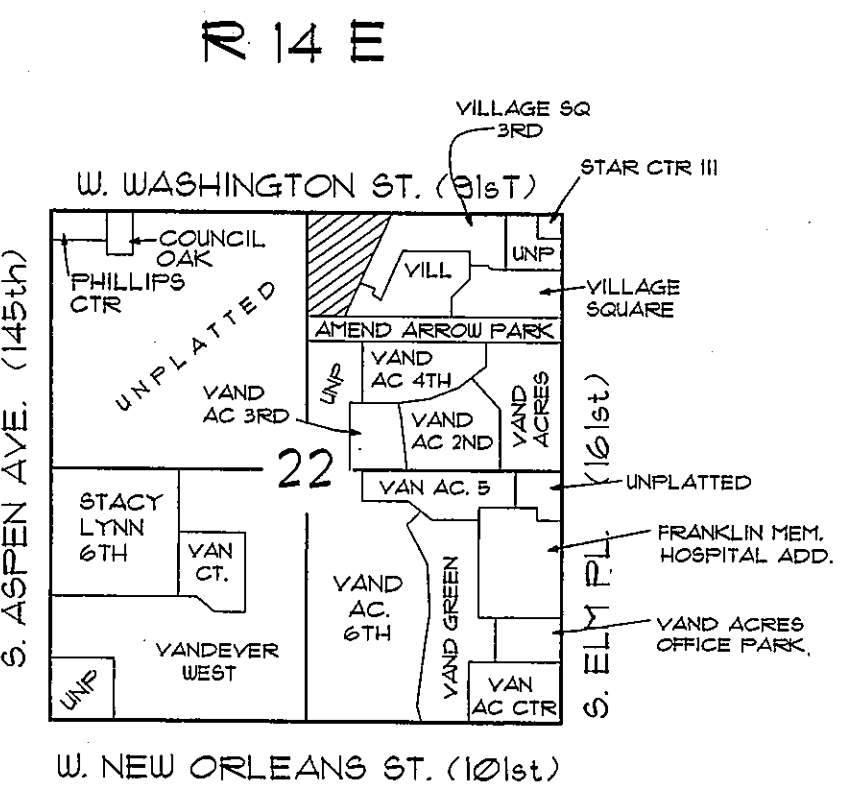

LOCATION MAP

FEBRUARY 1, 2002
SUBDIVISION CONTAINS
2 LOTS
17.10 ACRES
TARP V12.DWG

LEGEND

A.O.	ACCESS OPENING
L.N.A.	LIMITS OF NO ACCESS
B.L.	BUILDING LINE
E.S.M.T.	EASEMENT
I.P.	IRON PIN
C.L.	CENTER LINE
R.O.W.	DEDICATED ROAD
	RIGHT-OF-WAY

Case Number PT01-102
Development Number 01-105
TARP ESTATES 2ND
FEBRUARY 1, 2002

SHEET 1 OF 2