




**BEFORE YOU DIG**  
 CONTACT OKLAHOMA  
 ONE-CALL:  
 1-800-522-6543  
 EXISTING UNDERGROUND LINES HAVE  
 BEEN SHOWN TO THE EXTENT KNOWN

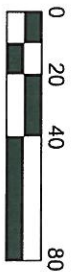


PREPARED FOR: MR. DARRELL JENKINS

CHECKED BY:	ST	SCALE:	1"=40'
SURVEY BY:	HRAOK	DRAFTED BY:	JW
SURVEY DATE:	N/A	JOB NUMBER:	160429.31
BOOK / PAGE:		FILE NUMBER:	1614.0400

113 WEST TACOMA, SUITE A  
 BROKEN ARROW, OKLAHOMA 74012  
 CA# 7566 EXPIRATION DATE: 06-25-2017

VOICE: (918) 284-3737  
 FAX: (918) 258-2554

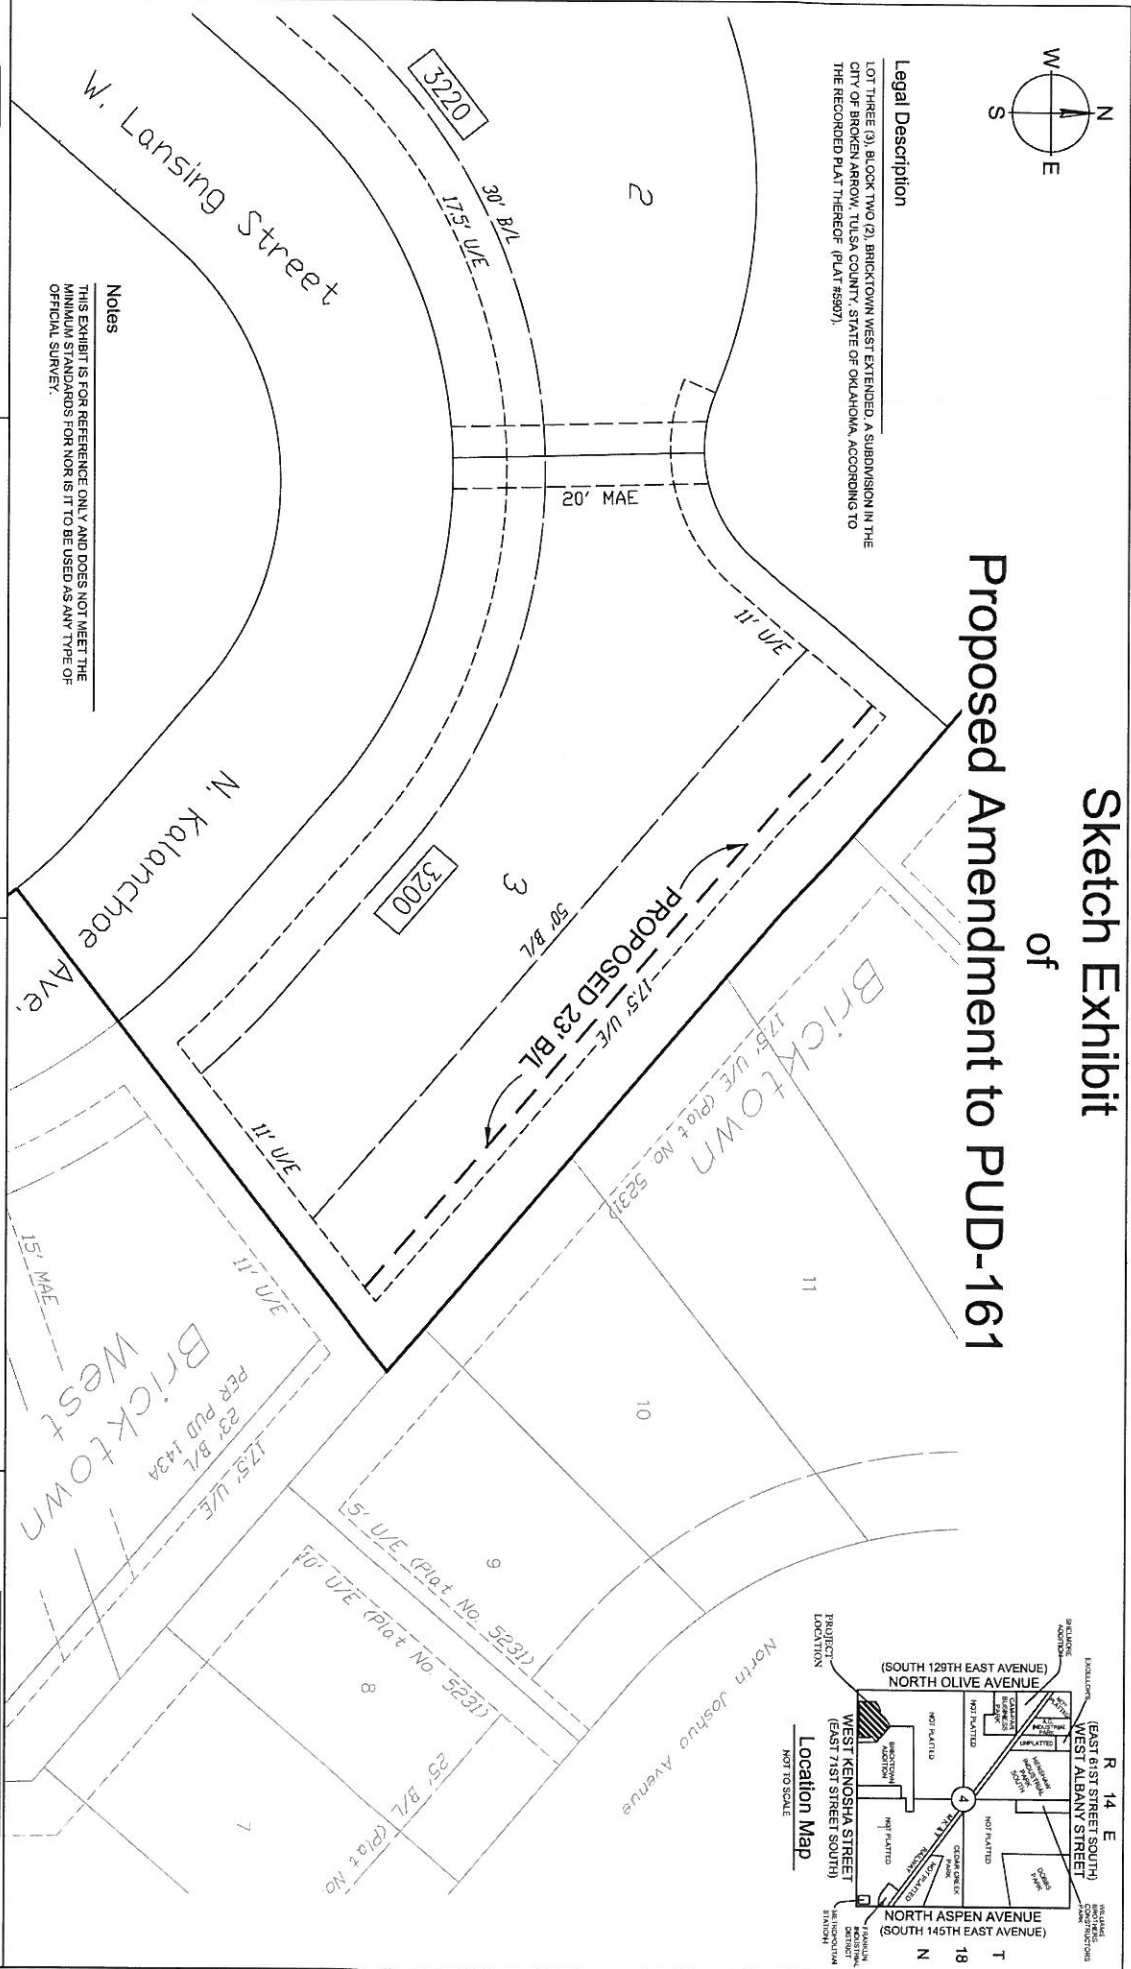

**Legal Description**  
 LOT THREE (3), BLOCK TWO (2), BRICKTOWN WEST EXTENDED A SUBDIVISION IN THE  
 CITY OF BROKEN ARROW, TULSA COUNTY, STATE OF OKLAHOMA, ACCORDING TO  
 THE RECORDED PLAT THEREOF (PLAT #5907).

# Sketch Exhibit of Proposed Amendment to PUD-161

