
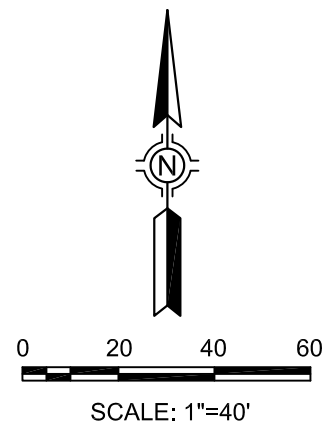


K:\17747.01\ACCESS-EXHIBIT.dwg SHEET 1-IMAGE Dec 02, 2016 - 9:28:51am SISEMORE WEISZ & ASSOCIATES, INC., 2016

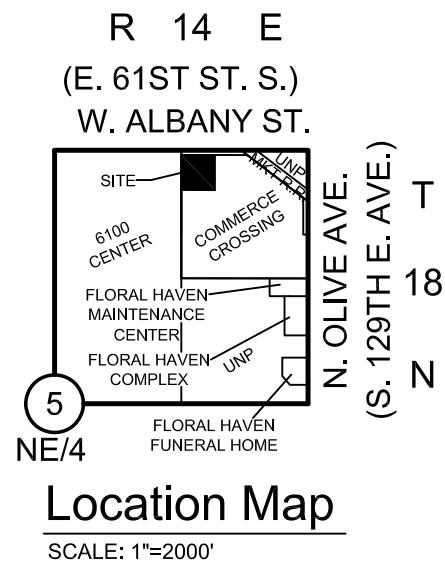

Legend

ACC = LIMITS OF ACCESS



LNA = LIMITS OF NO ACCESS

Change of Access Exhibit with Aerial
of
Lot 1, Block 1
Commerce Crossing
City of Broken Arrow, Tulsa County, State of Oklahoma

REVISIONS	BY	DATE


 Sisemore Weisz & Associates, Inc. 6111 EAST 32nd PLACE TULSA, OKLAHOMA 74135 C.A. NO. 2421 PHONE: (918) 665-3600 FAX: (918) 665-8668 EXP. DATE 6/30/17			
FILE:	1814.05	SURVEY BY:	DATE: 12/2/16
ORDER:	17747.01	DRAWN BY: LAD	SCALE: 1"=40'
BOOK:		CHECKED BY: JTB	SHEET 2 OF 2

K:\17747.01\ACCESS-EXHIBIT.dwg SHEET 1 Dec 02, 2016 - 9:28:17am SISEMORE WEISZ & ASSOCIATES, INC., 2016

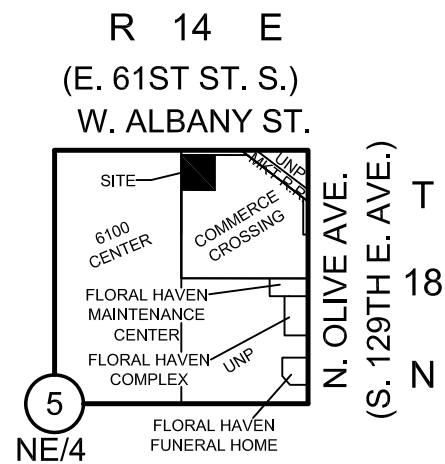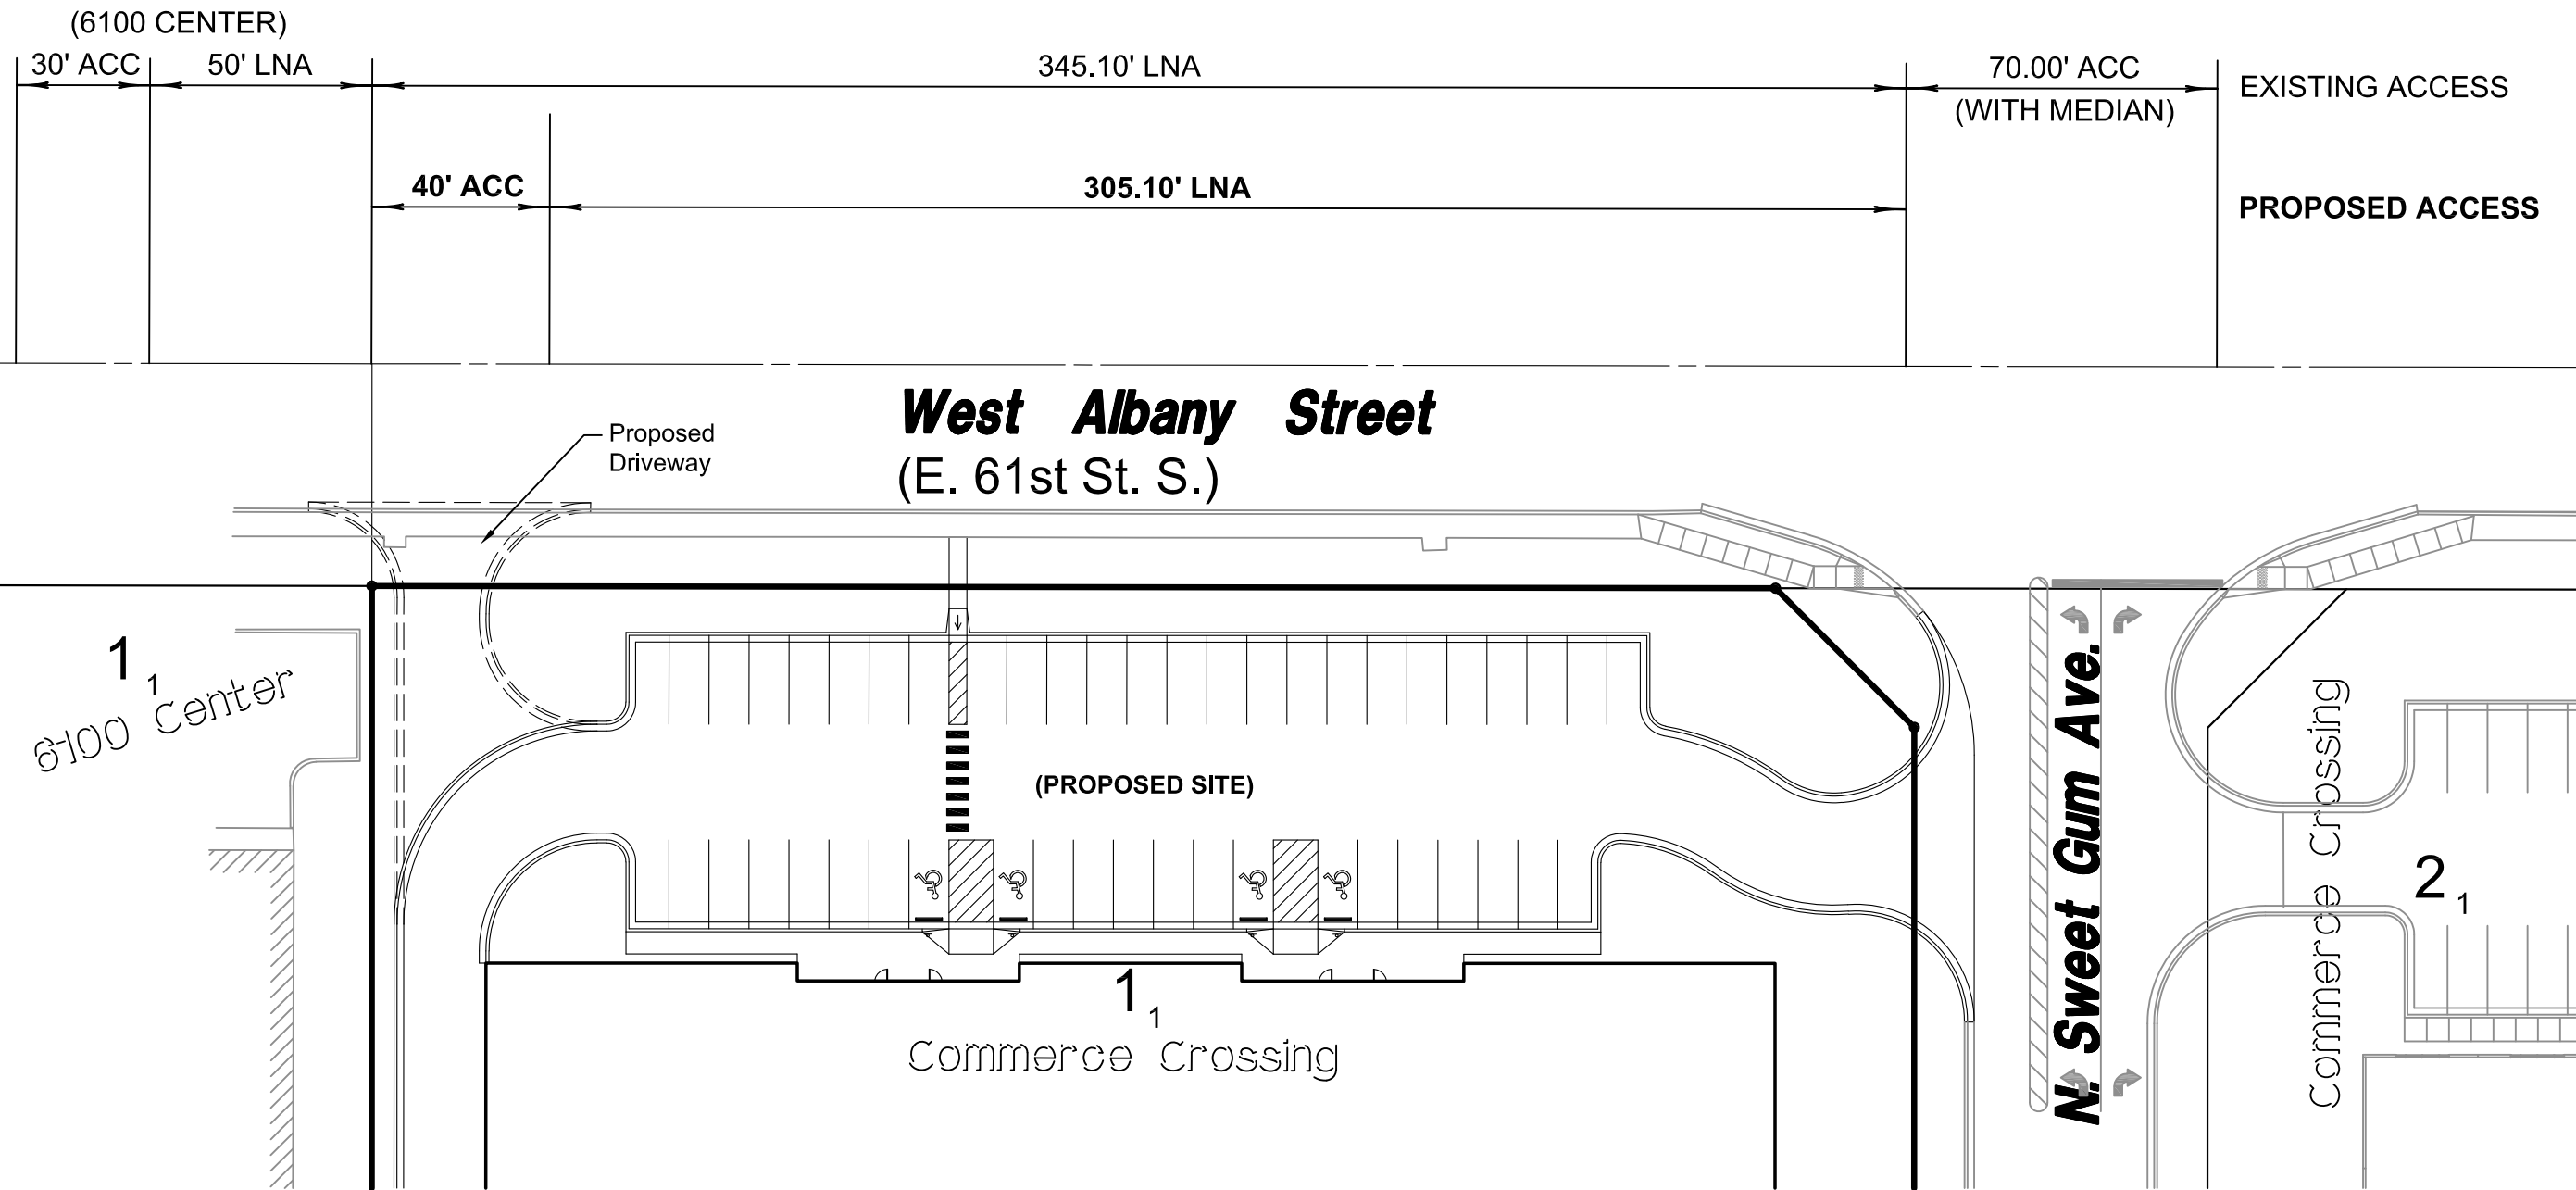

Location Map

SCALE: 1"=2000'

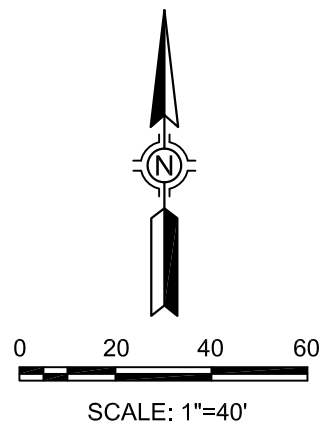

Legend

- ACC = LIMITS OF ACCESS
- LNA = LIMITS OF NO ACCESS

Change of Access Exhibit
of
Lot 1, Block 1
Commerce Crossing
City of Broken Arrow, Tulsa County, State of Oklahoma

REVISIONS	BY	DATE

 Sisemore Weisz & Associates, Inc. 6111 EAST 32nd PLACE TULSA, OKLAHOMA 74135 C.A. NO. 2421 PHONE: (918) 665-3800 FAX: (918) 665-8668 EXP. DATE 6/30/17			
FILE:	1814.05	SURVEY BY:	DATE: 12/2/2016
ORDER:	17747.01	DRAWN BY: LAD	SCALE: 1"=40'
BOOK:		CHECKED BY: JTB	SHEET 1 OF 2