


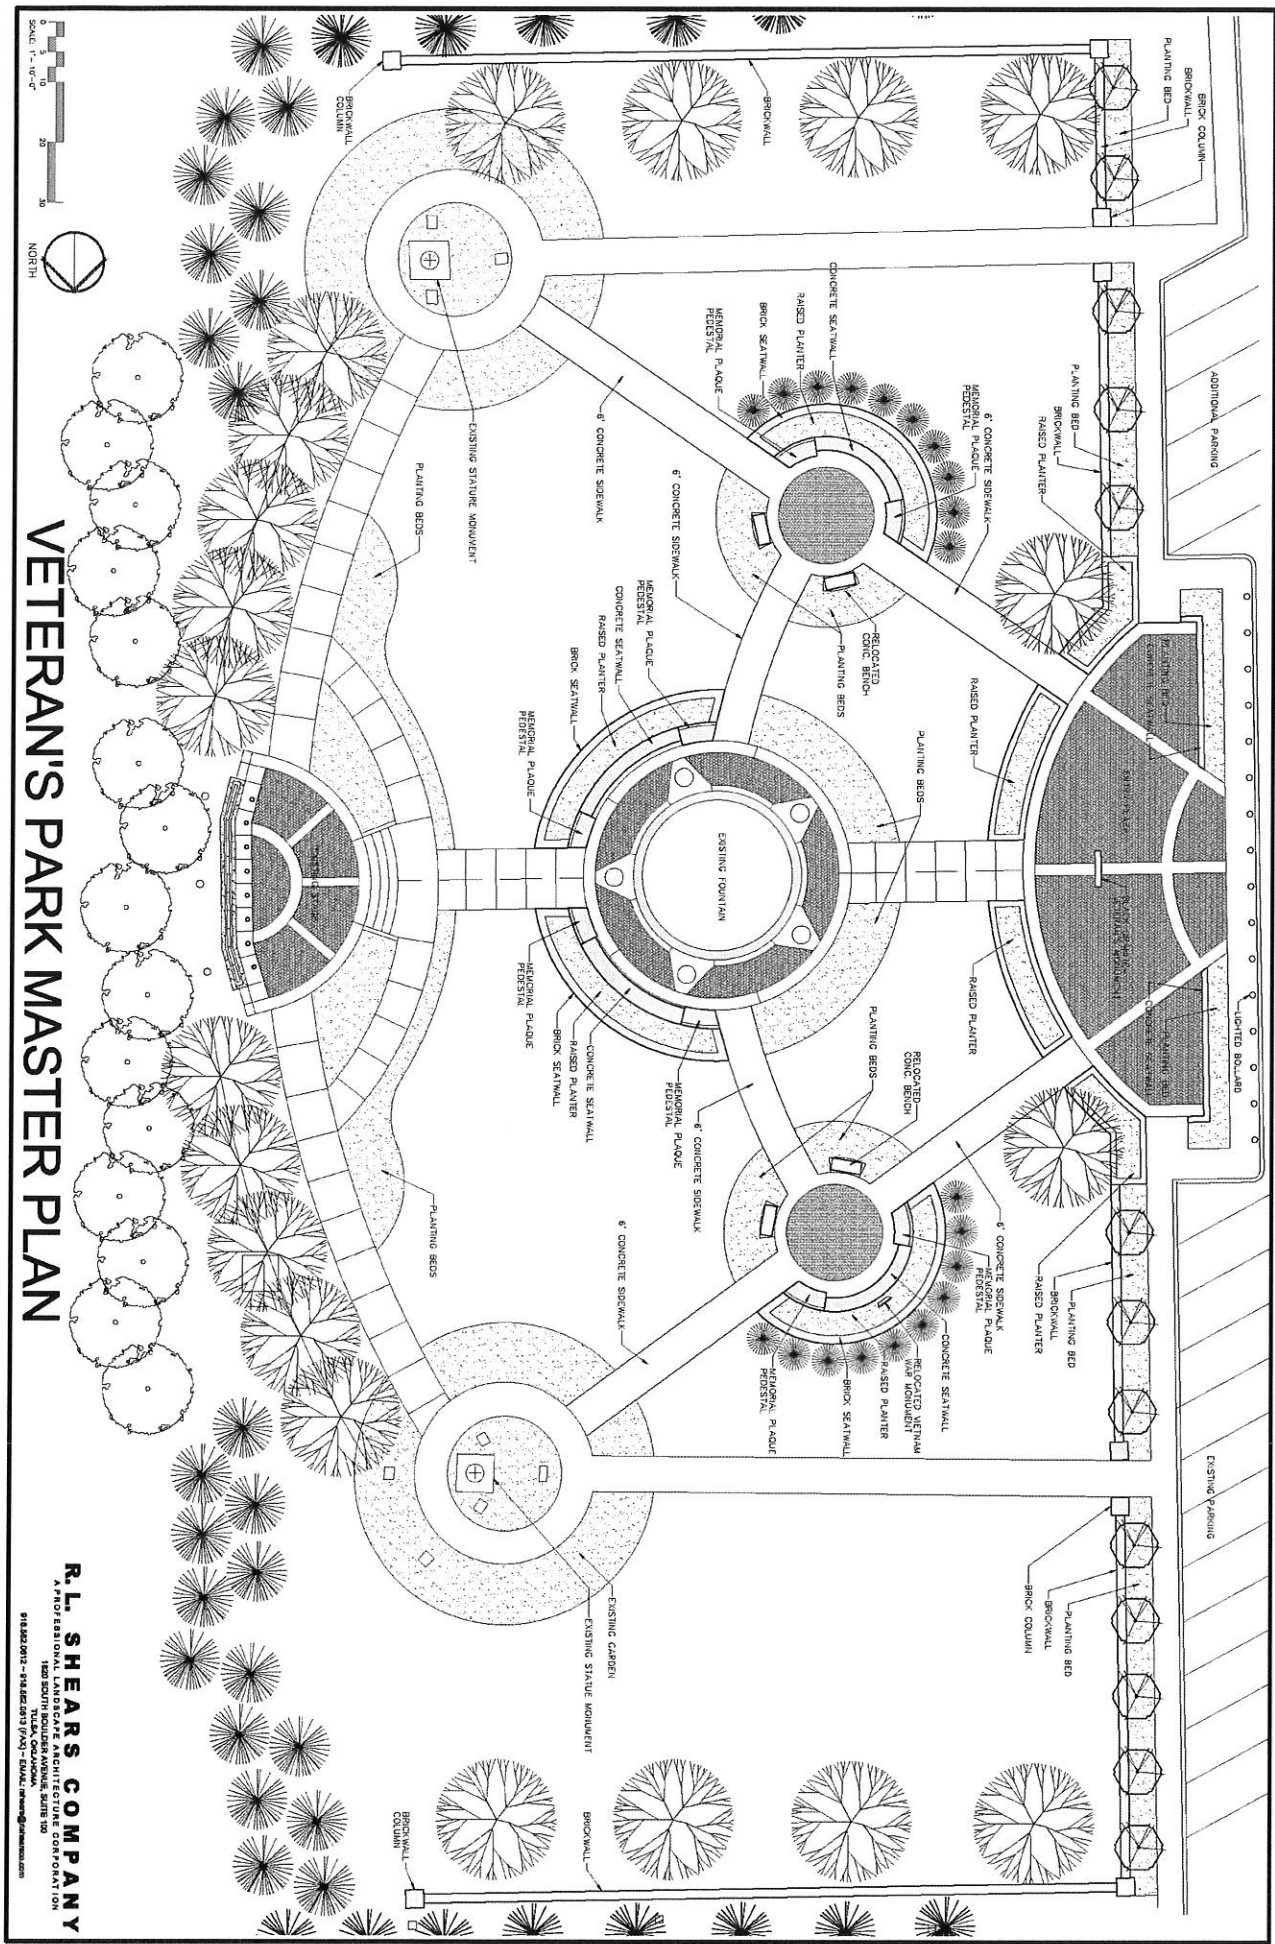

VETERAN'S PARK MASTER PLAN

R.L. SHEARS COMPANY
 A PROFESSIONAL LANDSCAPE ARCHITECTURE CORPORATION
 1800 SOUTH GARDEN AVENUE, SUITE 100
 TULSA, OKLAHOMA 74106
 918.582.0912 • 918.582.0913 (FAX) • EMAIL: RLS@RLSHEARS.COM