


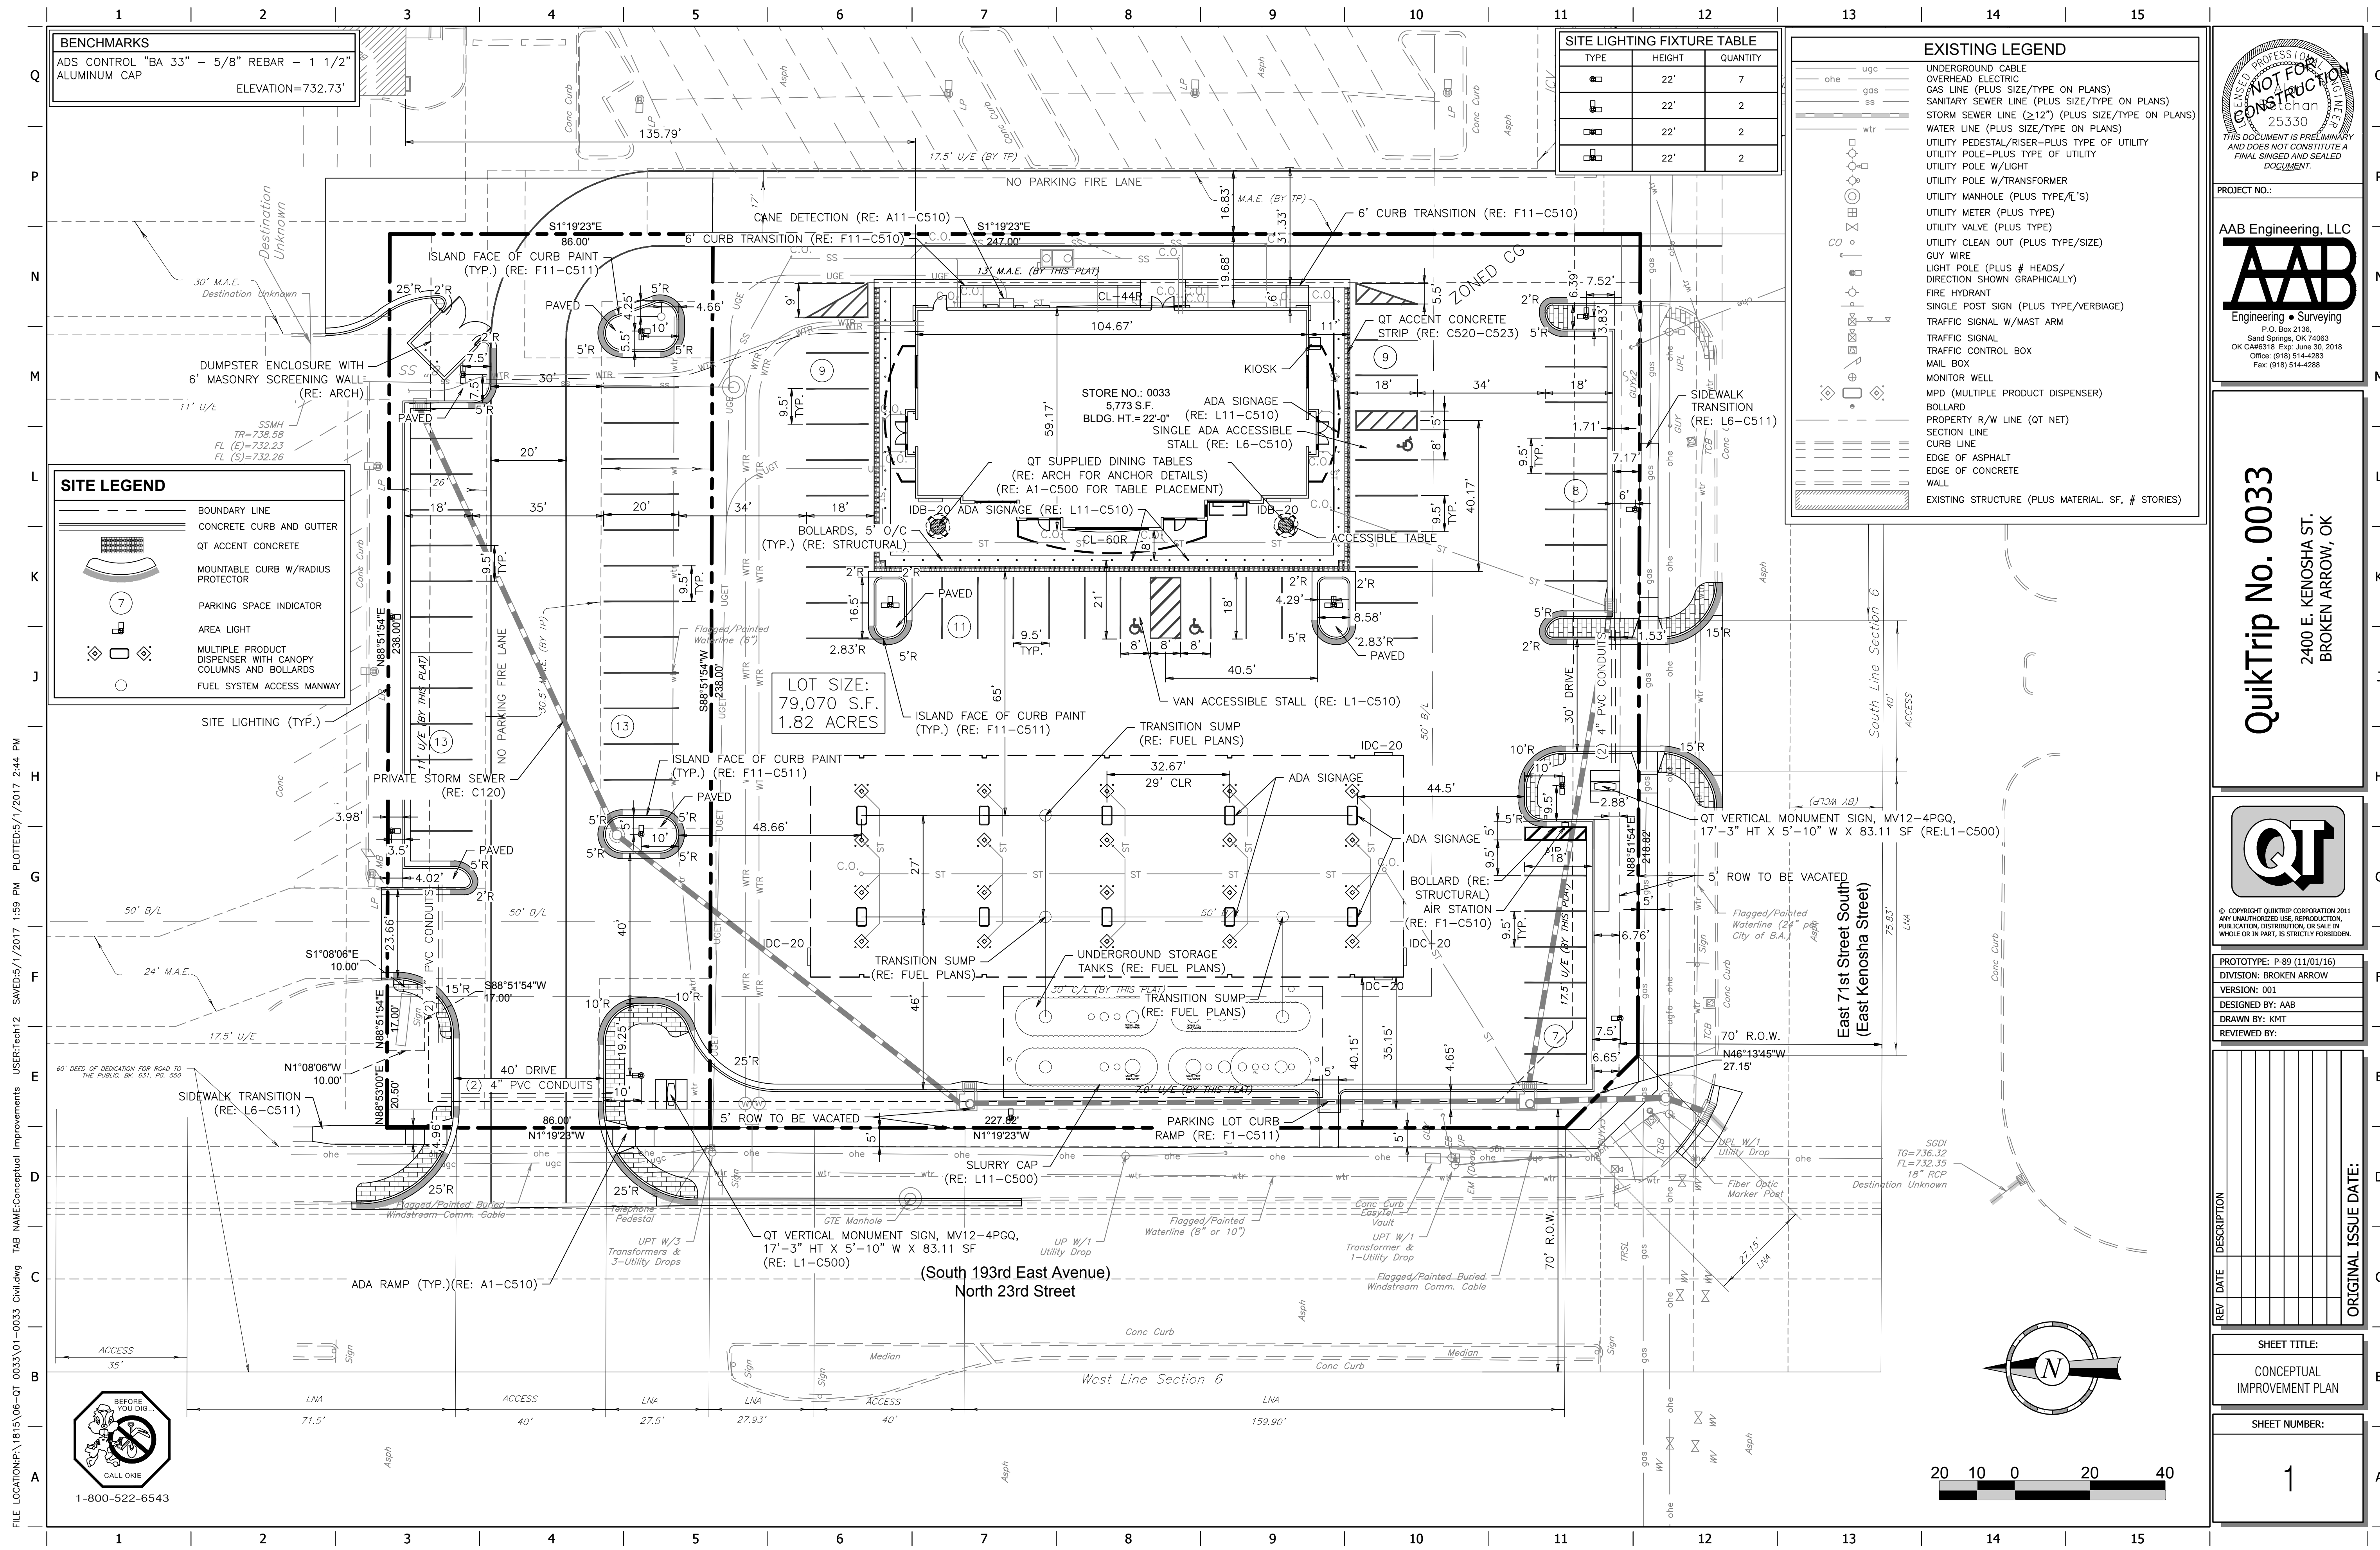

BENCHMARKS
ADS CONTROL "BA 33" - 5/8" REBAR - 1 1/2" ALUMINUM CAP
ELEVATION=732.73'

SITE LIGHTING FIXTURE TABLE		
TYPE	HEIGHT	QUANTITY
☐	22'	7
☐	22'	2
☐	22'	2

SITE LEGEND

- BOUNDARY LINE
- CONCRETE CURB AND GUTTER
- QT ACCENT CONCRETE
- MOUNTABLE CURB W/RADIUS PROTECTOR
- PARKING SPACE INDICATOR
- AREA LIGHT
- MULTIPLE PRODUCT DISPENSER WITH CANOPY COLUMNS AND BOLLARDS
- FUEL SYSTEM ACCESS MANWAY

EXISTING LEGEND

- UNDERGROUND CABLE
- OVERHEAD ELECTRIC
- GAS LINE (PLUS SIZE/TYP. ON PLANS)
- SANITARY SEWER LINE (PLUS SIZE/TYP. ON PLANS)
- STORM SEWER LINE (212") (PLUS SIZE/TYP. ON PLANS)
- WATER LINE (PLUS SIZE/TYP. ON PLANS)
- UTILITY PEDESTAL/RISER-PLUS TYPE OF UTILITY
- UTILITY POLE-PLUS TYPE OF UTILITY
- UTILITY POLE W/LIGHT
- UTILITY POLE W/TRANSFORMER
- UTILITY MANHOLE (PLUS TYPE/E'S)
- UTILITY METER (PLUS TYPE)
- UTILITY VALVE (PLUS TYPE)
- UTILITY CLEAN OUT (PLUS TYPE/SIZE)
- GUY WIRE
- LIGHT POLE (PLUS # HEADS/ DIRECTION SHOWN GRAPHICALLY)
- FIRE HYDRANT
- SINGLE POST SIGN (PLUS TYPE/VERBIAGE)
- TRAFFIC SIGNAL W/MAST ARM
- TRAFFIC SIGNAL
- TRAFFIC CONTROL BOX
- MAIL BOX
- MONITOR WELL
- MPD (MULTIPLE PRODUCT DISPENSER)
- BOLLARD
- PROPERTY R/W LINE (QT NET)
- SECTION LINE
- CURB LINE
- EDGE OF ASPHALT
- EDGE OF CONCRETE
- WALL
- EXISTING STRUCTURE (PLUS MATERIAL, SF, # STORIES)

NOT FOR CONSTRUCTION
25330
THIS DOCUMENT IS PRELIMINARY AND DOES NOT CONSTITUTE A FINAL SIGNED AND SEALED DOCUMENT.

PROJECT NO.:
AAB Engineering, LLC
AAB
Engineering • Surveying
P.O. Box 2136
Sand Springs, OK 74063
OK CAA#6318 Exp. June 30, 2018
Office: (918) 514-4283
Fax: (918) 514-4286

QuikTrip No. 0033
2400 E. KENOSHA ST.
BROKEN ARROW, OK

QT

© 2011 QUIKTRIP CORPORATION
ANY UNAUTHORIZED USE, REPRODUCTION, PUBLICATION, DISTRIBUTION, OR SALE IN WHOLE OR IN PART, IS STRICTLY FORBIDDEN.

PROTOTYPE: P-89 (11/01/16)
DIVISION: BROKEN ARROW
VERSION: 001
DESIGNED BY: AAB
DRAWN BY: KMT
REVIEWED BY:

REV	DATE	DESCRIPTION

SHEET TITLE:
CONCEPTUAL IMPROVEMENT PLAN

SHEET NUMBER:
1

ORIGINAL ISSUE DATE:

FILE LOCATION: P:\1815\06-07-0033\01-0033 Civil.dwg TAB NAME: Conceptual Improvements USER: Tech12 SAVED: 5/1/2017 1:59 PM PLOTTED: 5/1/2017 2:44 PM