

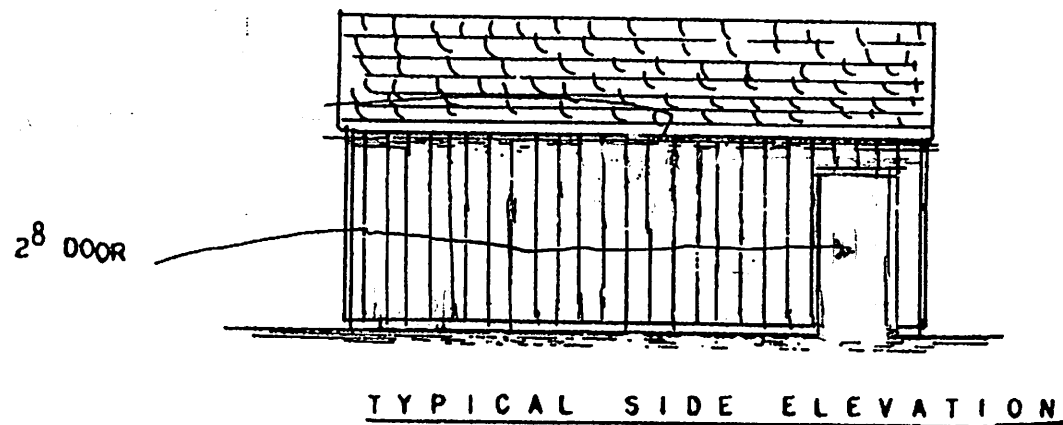



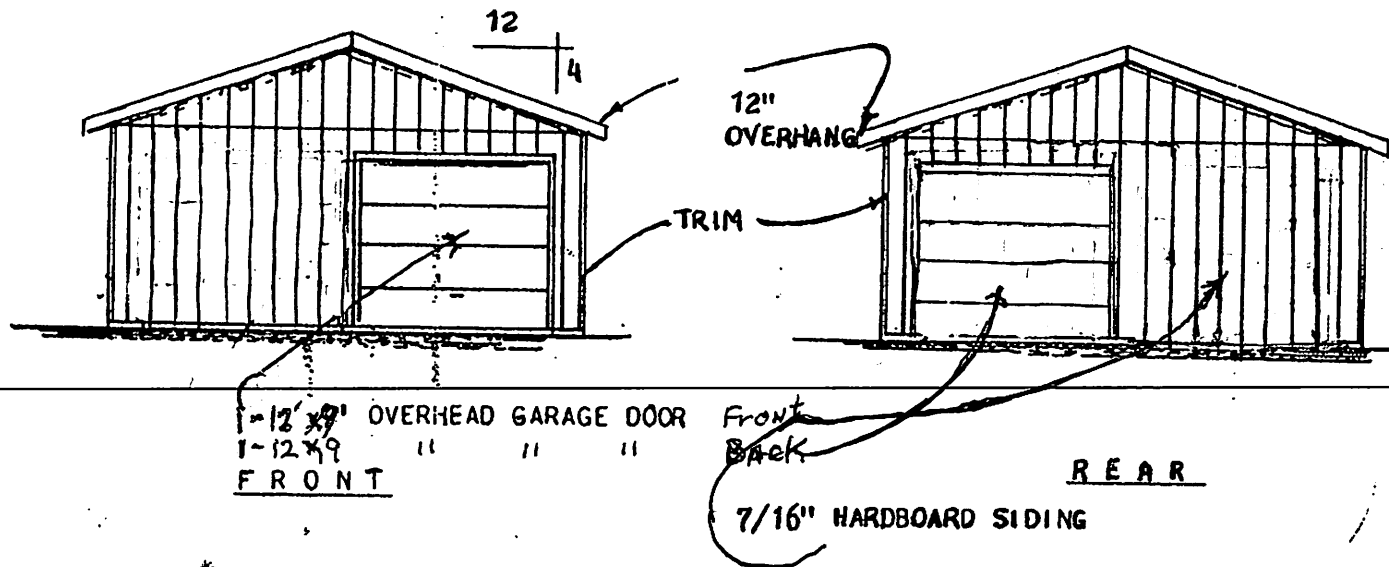



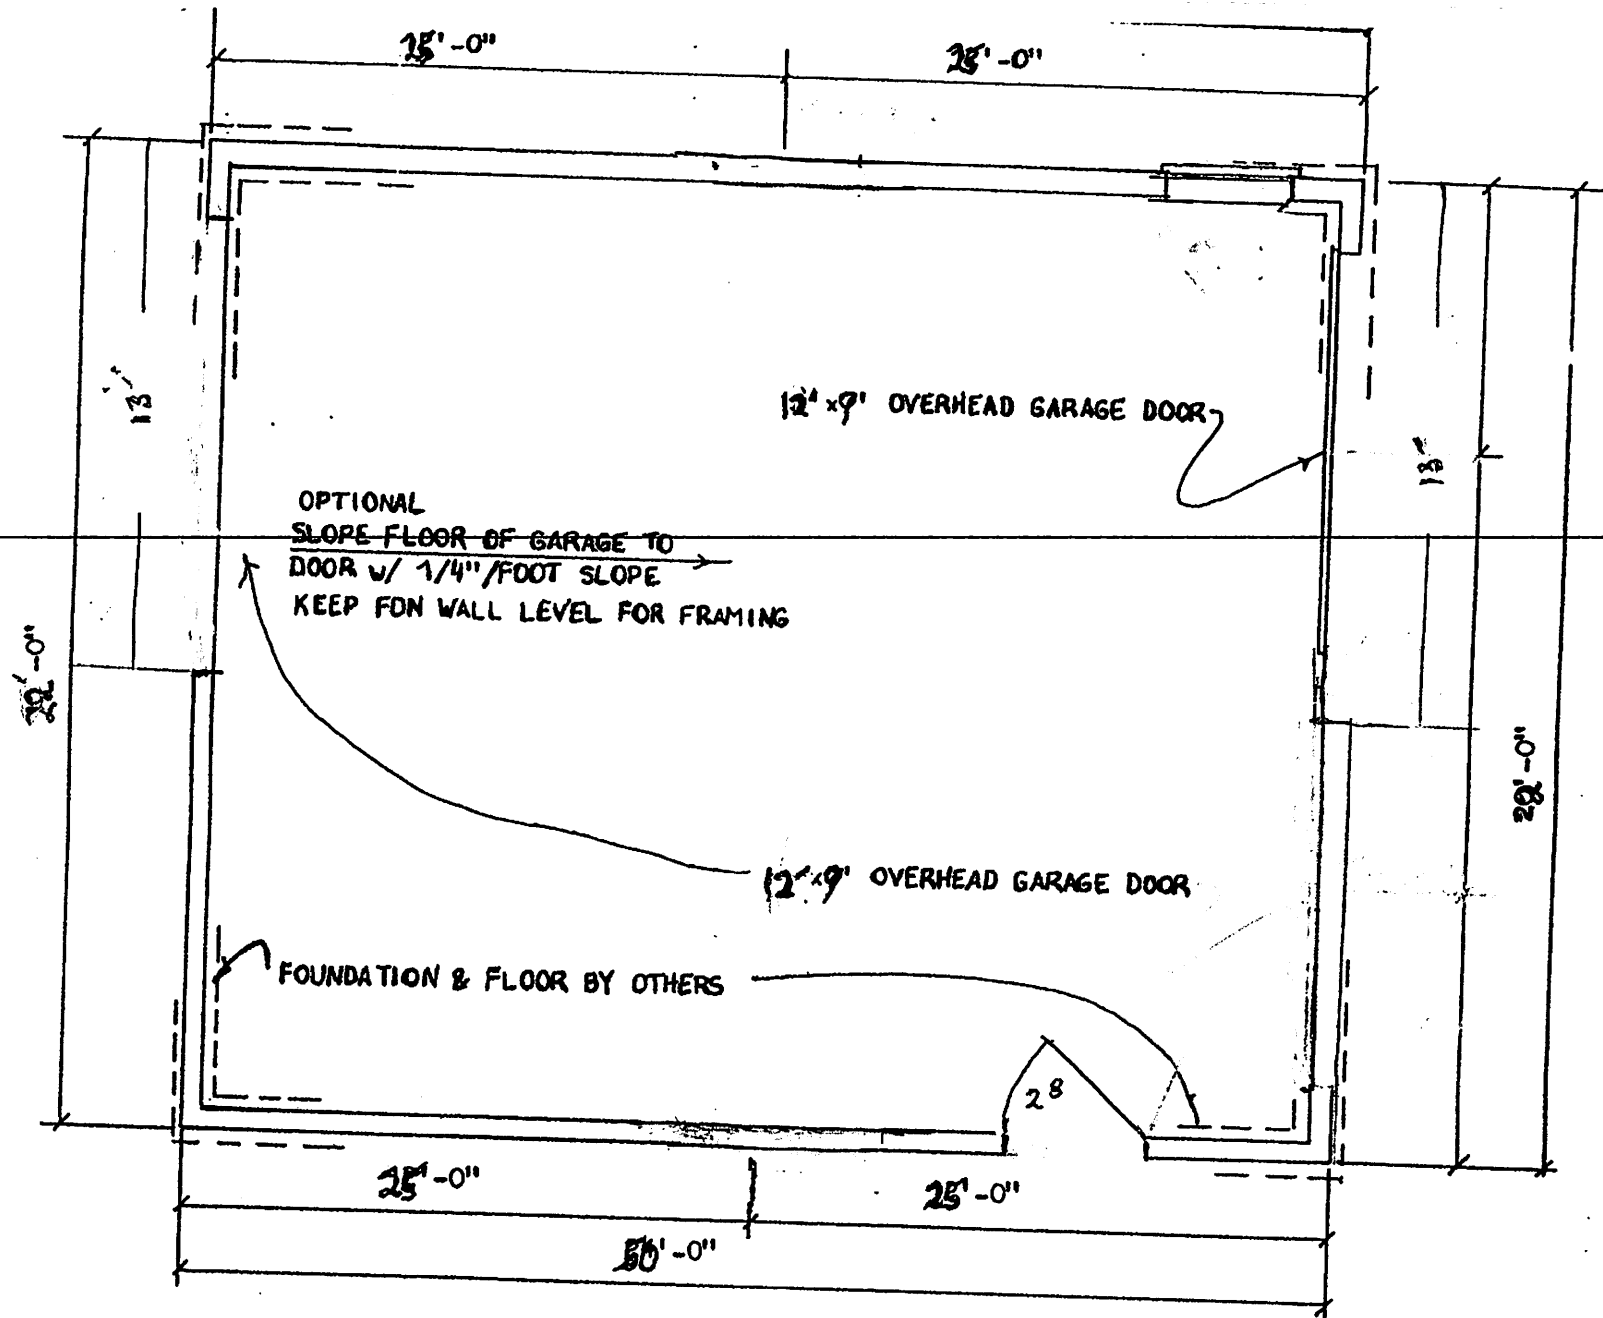


NOTE: VERIFY ALL SPECIFICATIONS WITH LOCAL
BUILDING CODES & REGULATIONS ON ALL SHEETS


FLOOR PLAN

CIMARRON GARAGE
29' x 50' 2 of 4
A - 92

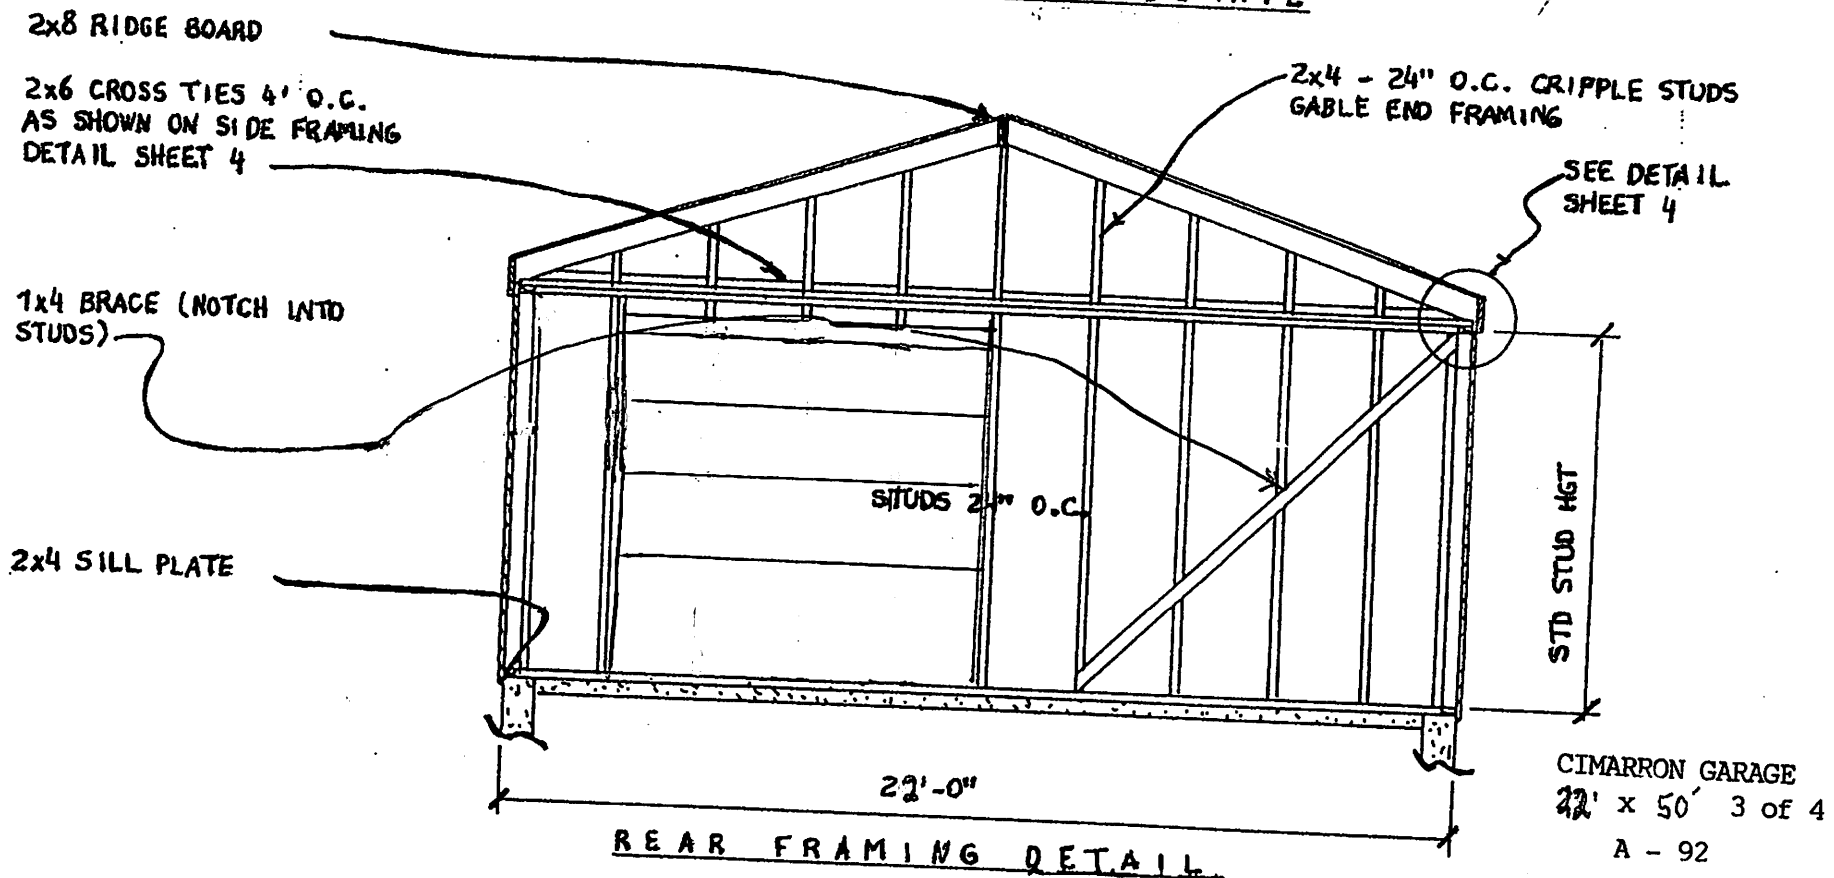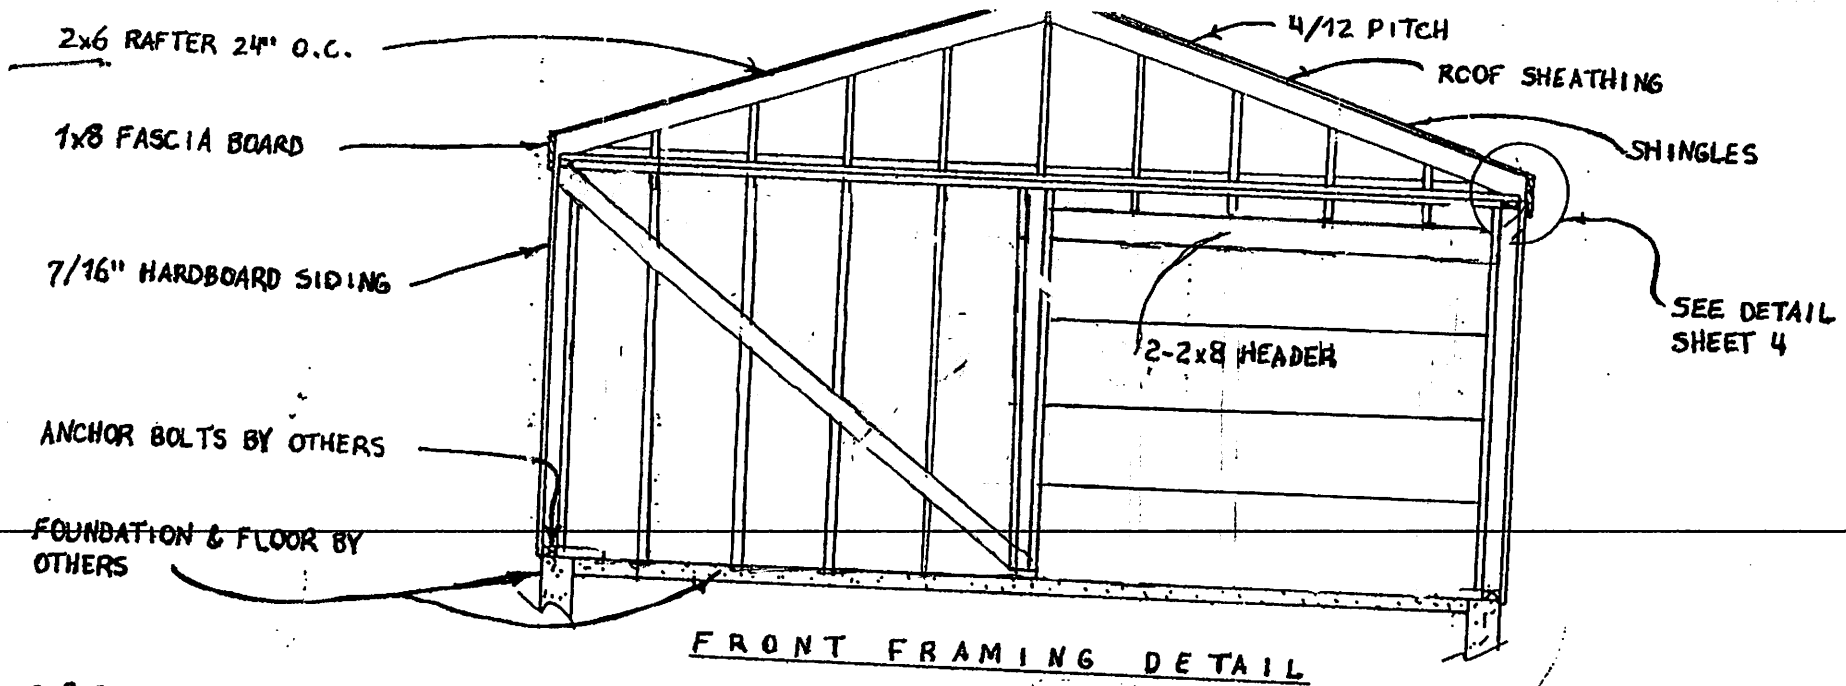

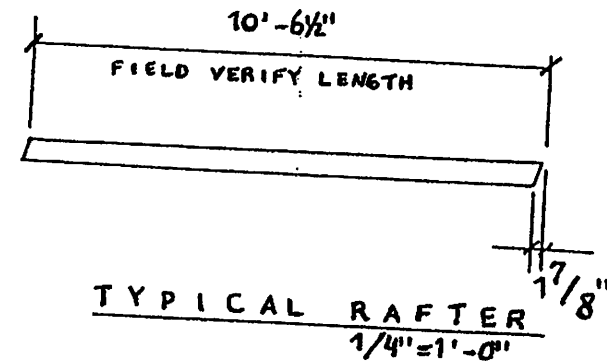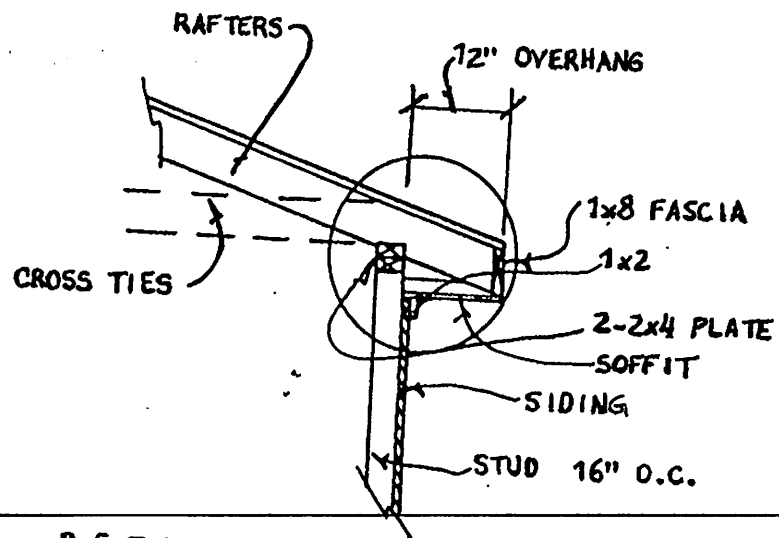

DETAIL
1/2"=1'-0"

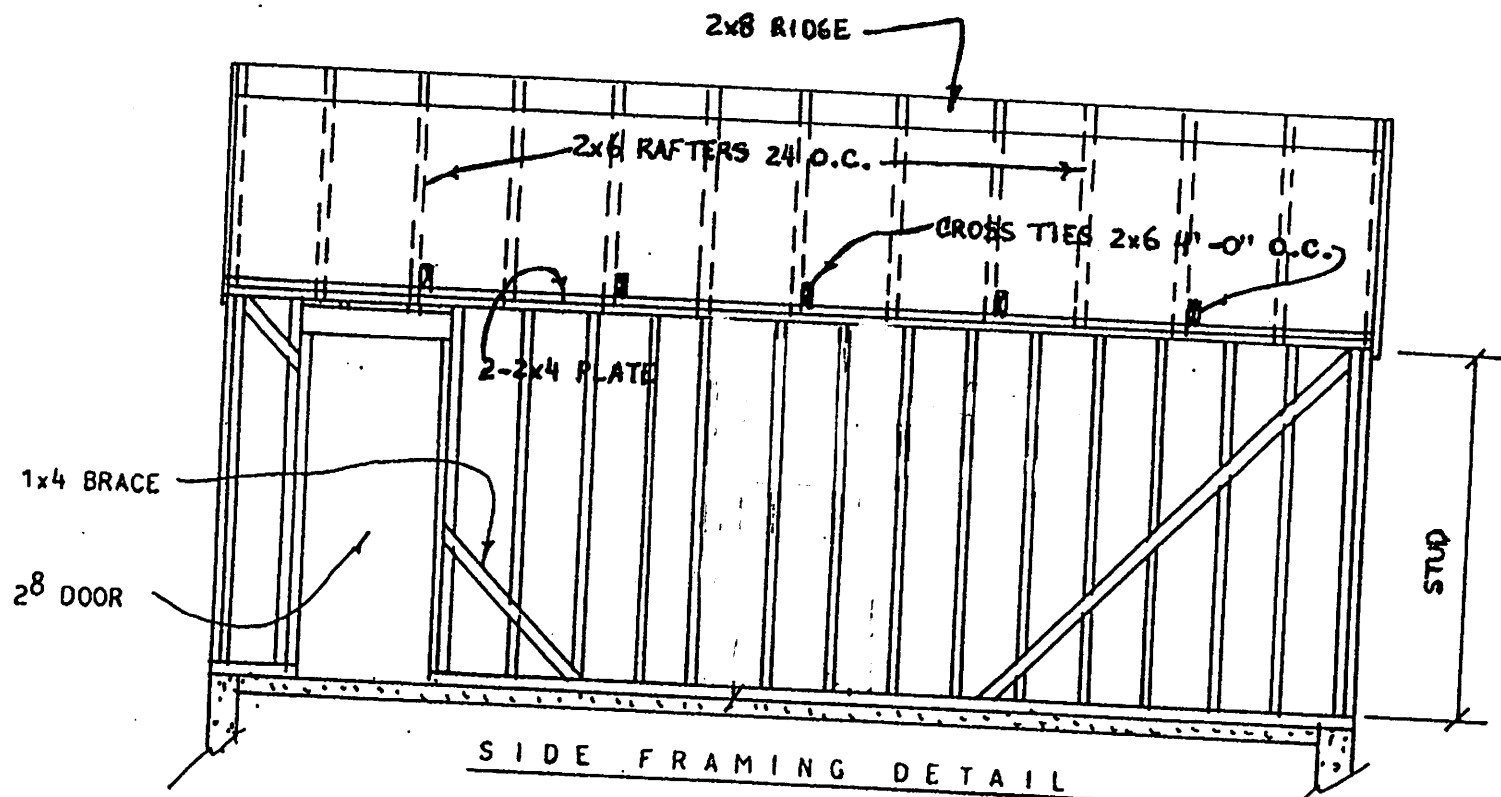

CIMARRON GARAGE
20' x 24' 4 of 4