

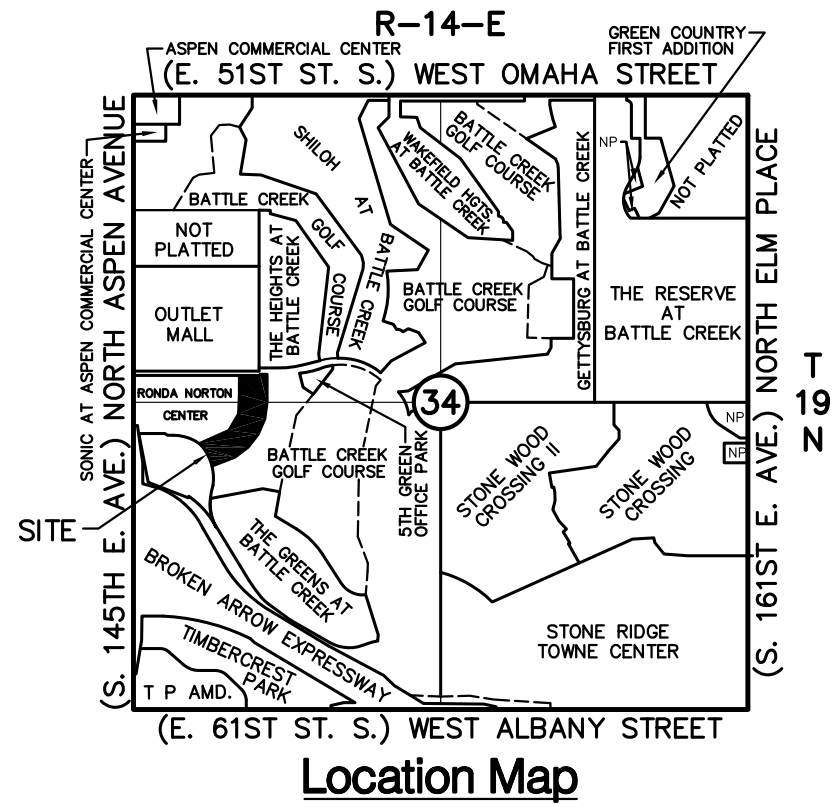


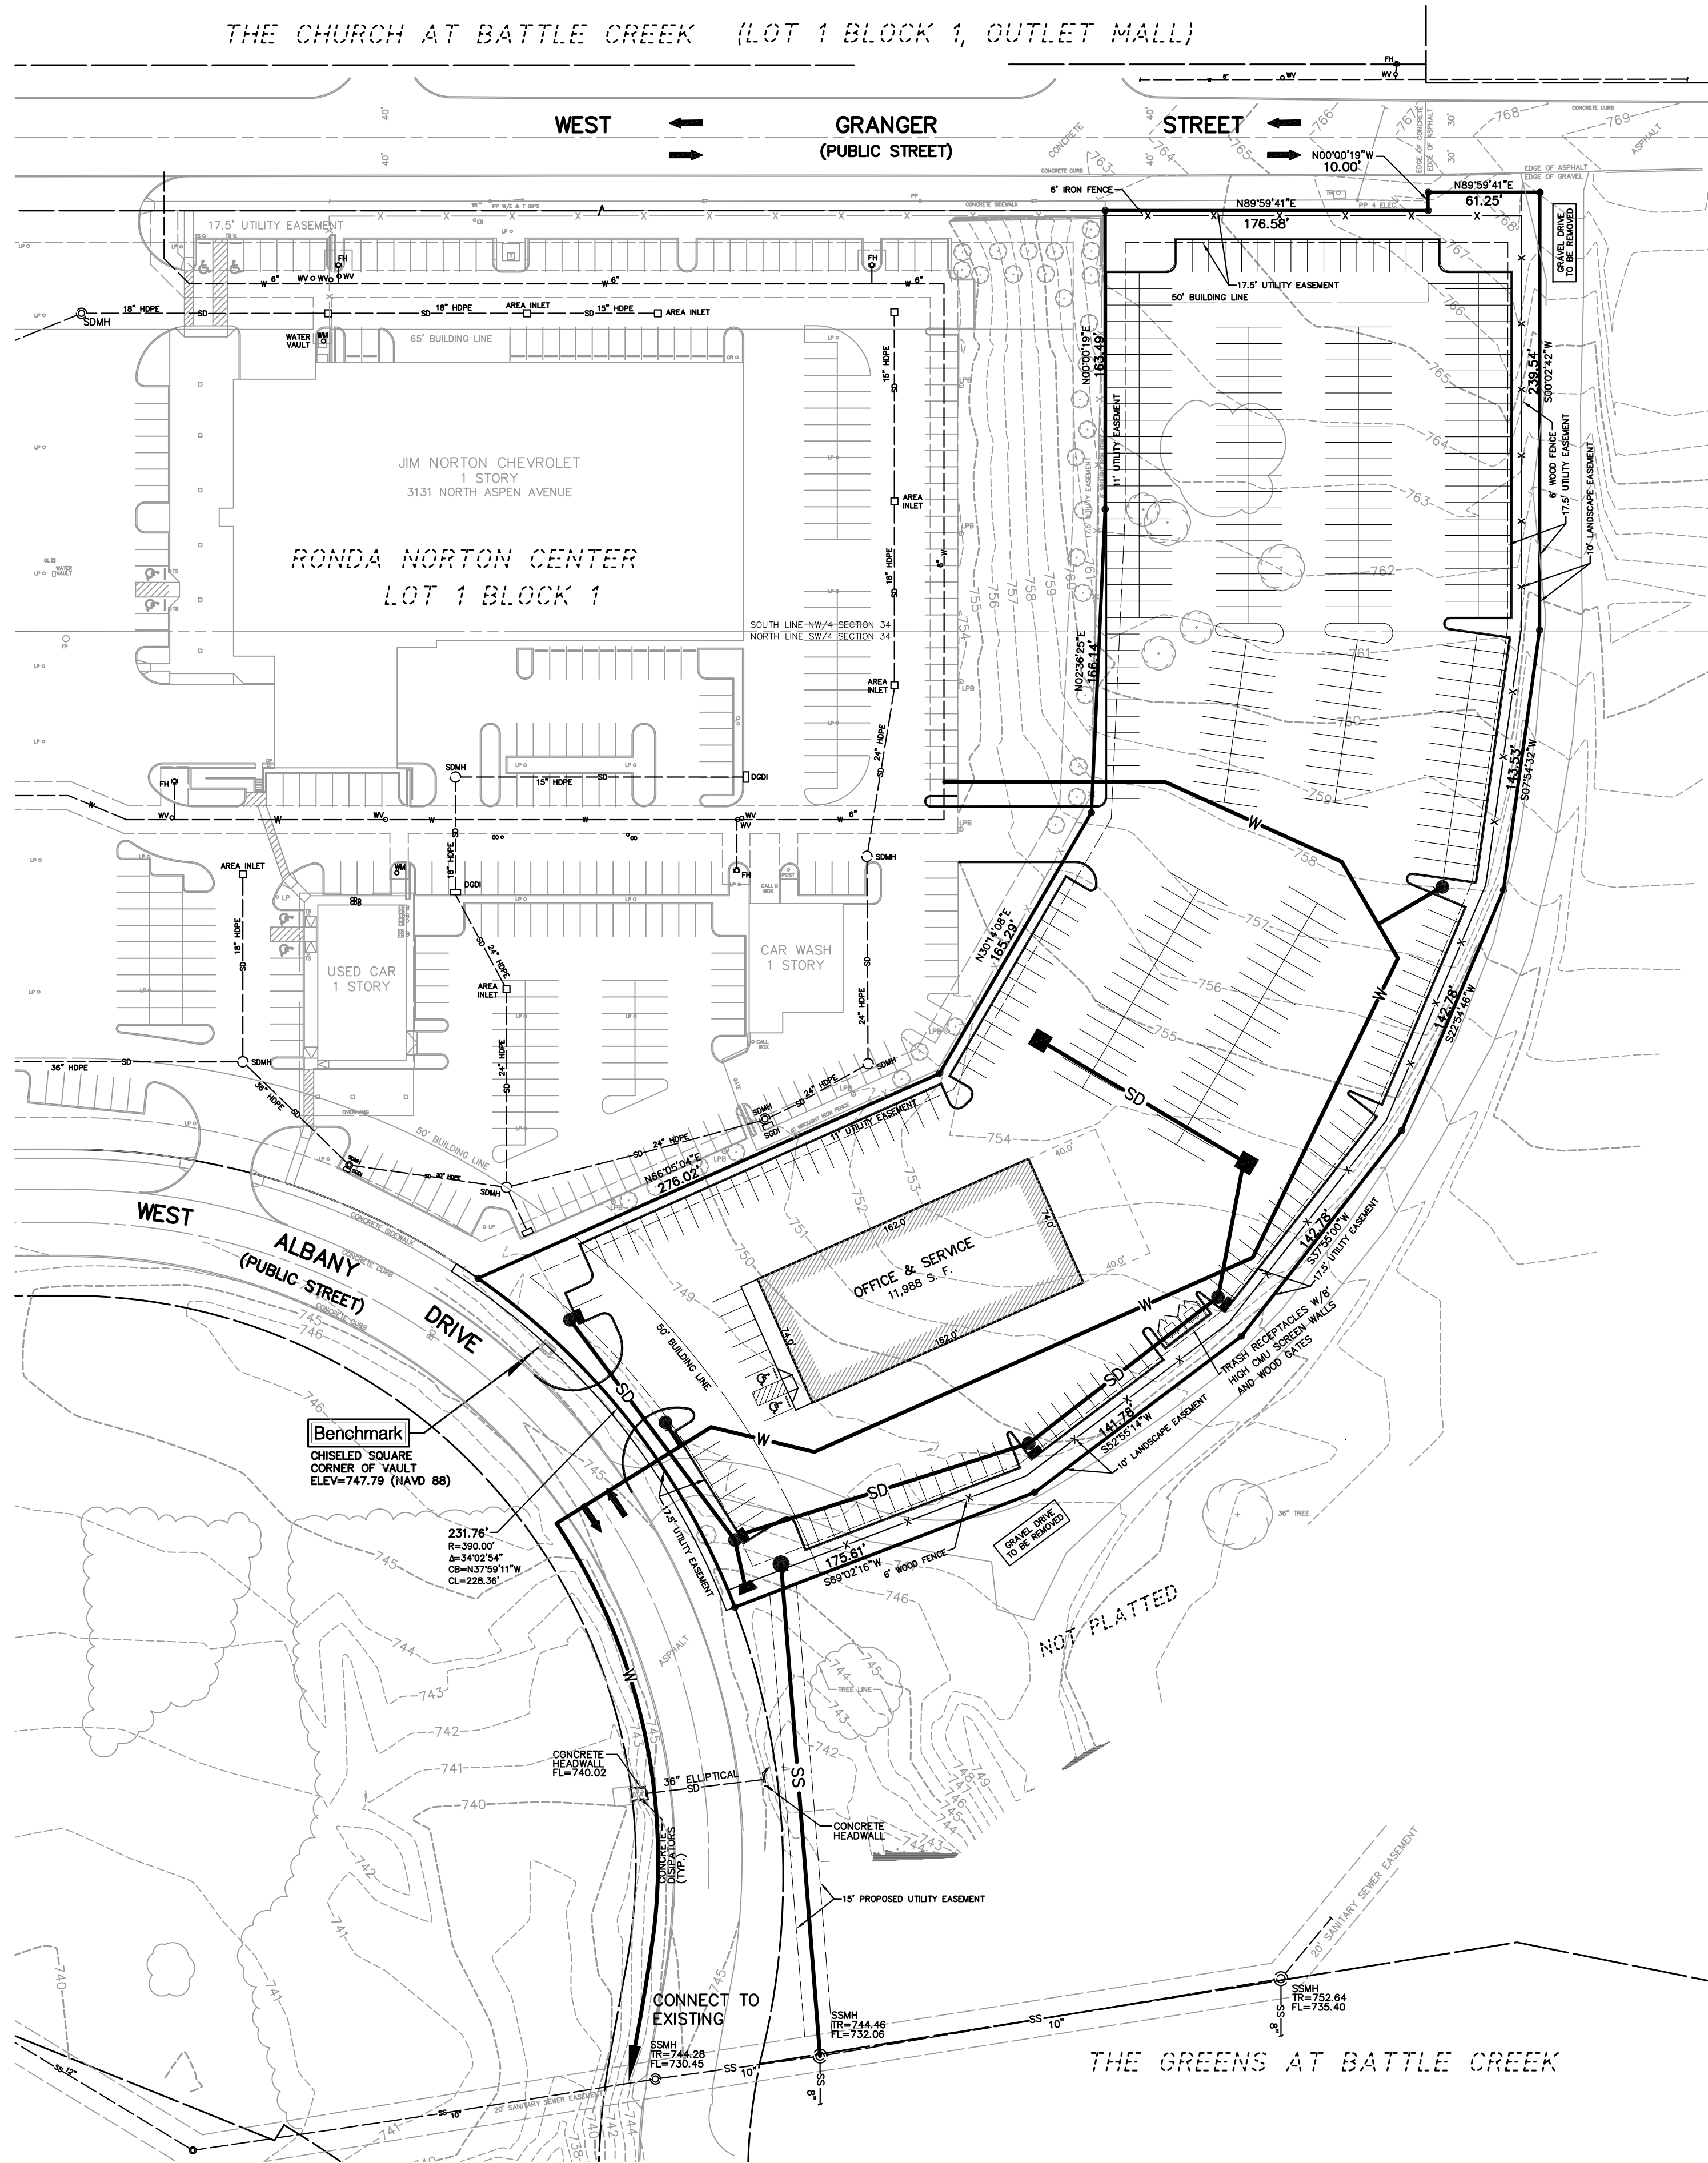

Owner
TAHOE PROPERTIES LLC
ATTN: JAMES C. NORTON
9809 SOUTH MEMORIAL DRIVE
TULSA, OKLAHOMA 74133
PHONE: (918) 250-6888

Legend

- EXISTING FIRE HYDRANT
- EXISTING WATERLINE
- EXISTING SANITARY SEWER
- EXISTING STORM SEWER
- EXISTING OVERHEAD POWER
- EXISTING UNDERGROUND POWER
- PROPOSED STORM SEWER
- PROPOSED 6" SANITARY SEWER LINE
- PROPOSED 6" WATERLINE
- PROPOSED DRAINAGE FLOW

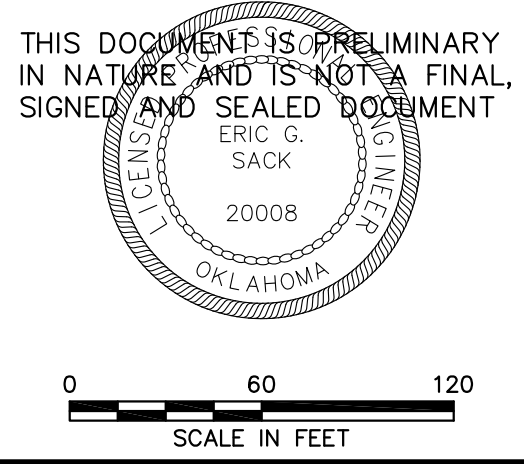

SCALE IN FEET
0 60 120

REVISION			BY	DATE	PLAN SCALE	DRAWN: CDH	APPROVED
					1" = 60'	DATE: 6/14/2017	PUBLIC WORKS DIRECTOR
						ORDER: G313A	
						SAI FILE: 1914.34	PUBLIC WORKS DIRECTOR
