



**CAUTION**

NOTICE TO CONTRACTOR  
THE CONTRACTOR IS SPECIFICALLY CAUTIONED THE LOCATION AND ELEVATION OF EXISTING UTILITIES AS SHOWN ON THESE PLANS ARE BASED ON RECORDS OF THE VARIOUS UTILITY COMPANIES AND MEASUREMENTS TAKEN IN THE FIELD. THE INFORMATION IS NOT TO BE RELIED ON AS BEING EXACT OR COMPLETE. THE CONTRACTOR MUST CALL THE LOCAL UTILITY LOCATION CENTER AT LEAST 72 HOURS BEFORE ANY EXCAVATION TO REQUEST EXACT FIELD LOCATIONS OF THE UTILITIES

OWNER:  
BROKEN ARROW PUBLIC SCHOOLS  
ATTN: BOB TOLOMEO  
918.259.4300  
ratolomeo@baschools.org


LOT COVERAGE OF BUILDING, PARKING  
LOTS, & PAVED AREAS: 23%

PROJECT ADDRESS:  
808 E. COLLEGE STREET  
BROKEN ARROW, OKLAHOMA 74012

DECREASE IN IMPERVIOUS AREA:  
8.92 ACRES  
DECREASE IN 100-YEAR DISCHARGE:  
APPROXIMATELY 43 CFS

| OVERALL PARKING SUMMARY                                        |     |  |
|----------------------------------------------------------------|-----|--|
| AUDITORIUM REQUIRED PARKING<br>(750 SEATS, 1 SPACE/4 SEATS)    | 188 |  |
| SOCCER FIELD REQUIRED PARKING<br>(1000 SEATS, 1 SPACE/4 SEATS) | 250 |  |
| STANDARD PARKING PROVIDED                                      | 243 |  |
| ACCESSIBLE PARKING PROVIDED                                    | 9   |  |
| TOTAL PARKING PROVIDED                                         | 252 |  |

| LEGEND |                                 |
|--------|---------------------------------|
| ADA    | AMERICANS WITH DISABILITIES ACT |
| DO     | DOOR OPENING                    |
| FDC    | FIRE DEPARTMENT CONNECTION      |
| FPE    | FINISH FLOOR ELEVATION          |
| PH     | FIRE HYDRANT                    |
| GPM    | GALLONS PER MINUTE              |
| PSI    | POUNDS PER SQUARE INCH          |
| RE     | REFER TO                        |
| R.O.W. | RIGHT-OF-WAY                    |
| F      | FIRE HOSE LAY                   |
| 22     | PARKING COUNT                   |
| PUS    | POWER UNDERGROUND               |
| SM     | STORM MANHOLE                   |
| WL     | WATER LINE                      |
| WM     | WATER METER                     |

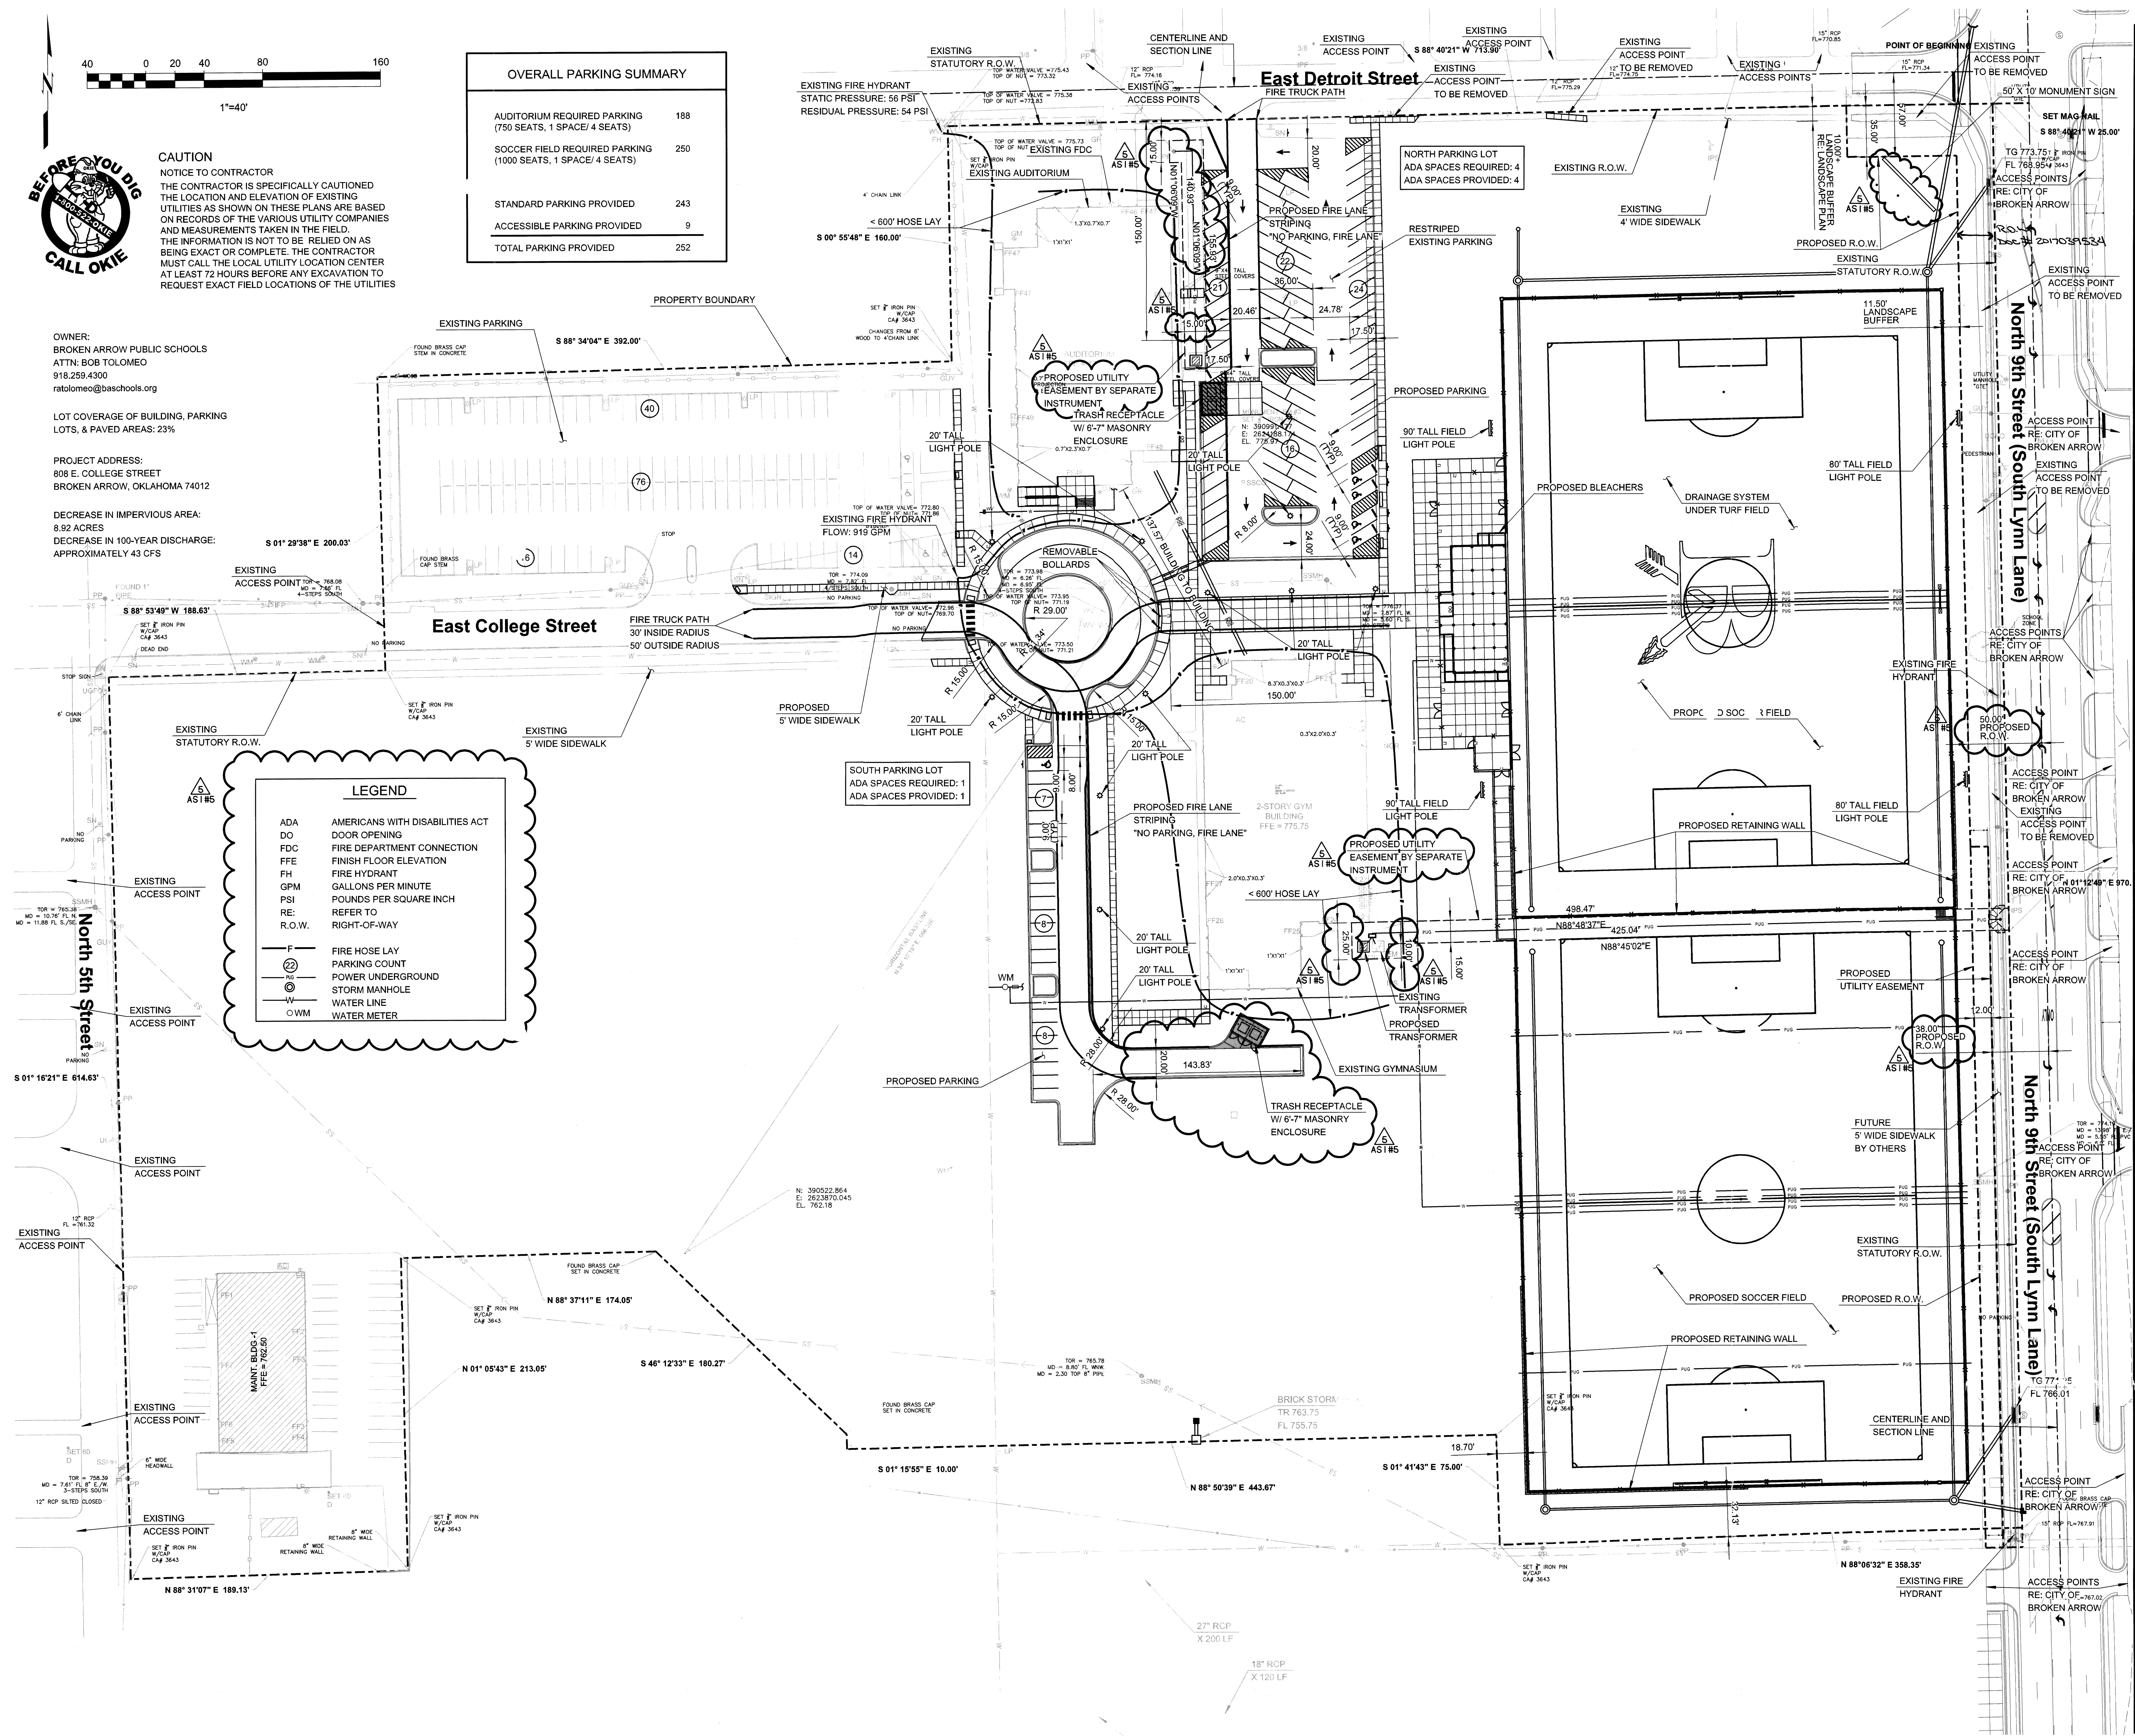

**Kirkland Activities Complex**


808 E. College Street

CITY OF BROKEN ARROW

MAY 18 2017

RECEIVED

Site Plan (Overall)

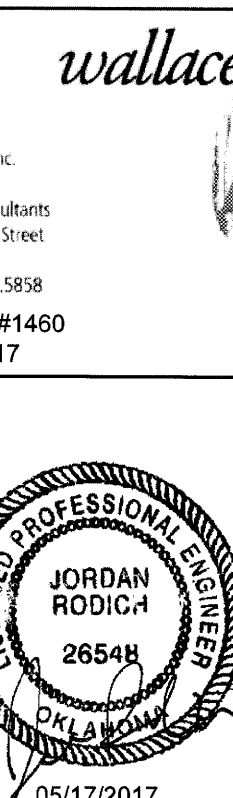

PROJECT #: 20150002

ISSUE DATES:  
03/01/2017 CONSTRUCTION DOCUMENT  
03/16/2017 ADDENDUM A  
03/20/2017 ADDENDUM B  
04/13/2017 ASI #01  
05/02/2017 ASI #03  
05/12/2017 ASI #04  
05/17/2017 ASI #05

| CITY OF BROKEN ARROW<br>Development Services Dept. |      |
|----------------------------------------------------|------|
| Planning                                           | Date |
| Engineering                                        | Date |
| Fire Marshal                                       | Date |
| Dev. Svcs.                                         | Date |
| Relay to Permitting                                | Date |