



Unplatted

Legend

- U/E = UTILITY EASEMENT
- P.O.C. = POINT OF COMMENCEMENT
- P.O.B. = POINT OF BEGINNING
-  = UTILITY EASEMENT

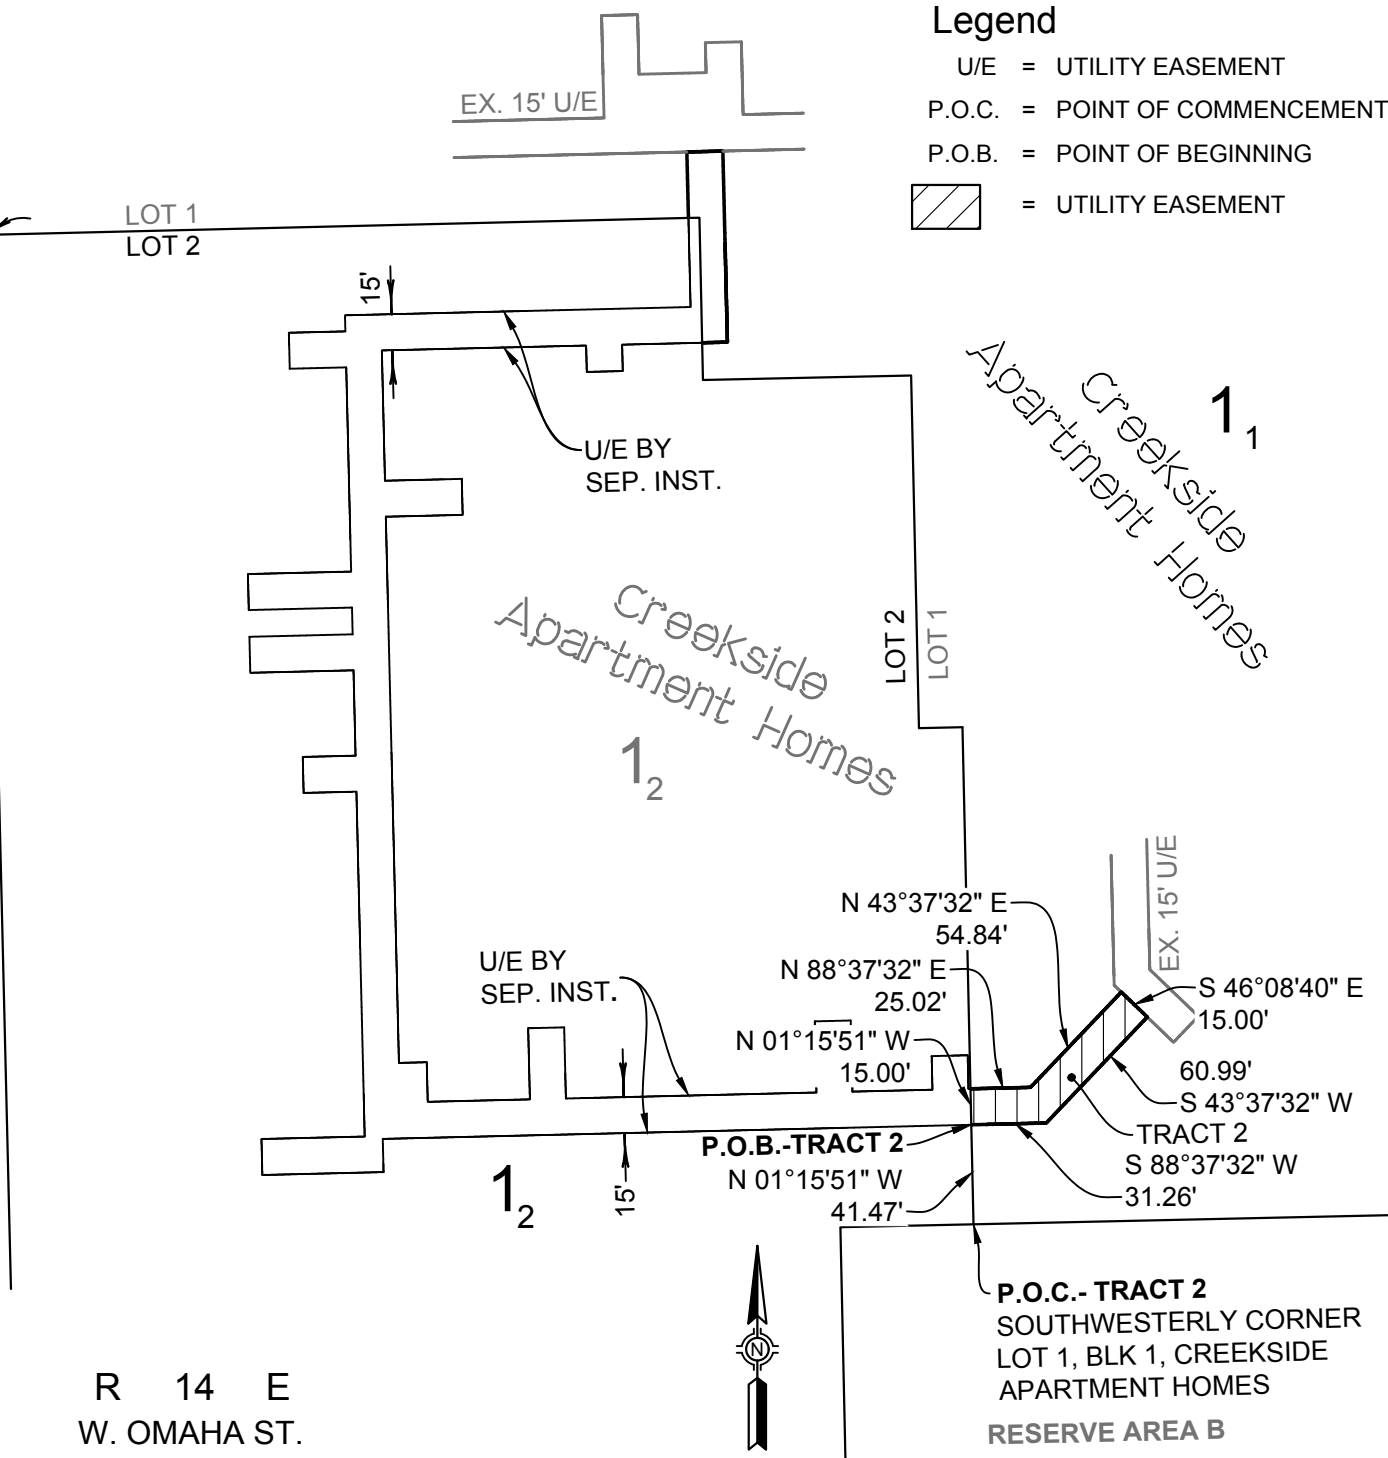

R 14 E
W. OMAHA ST.
(E. 51ST ST. S.)

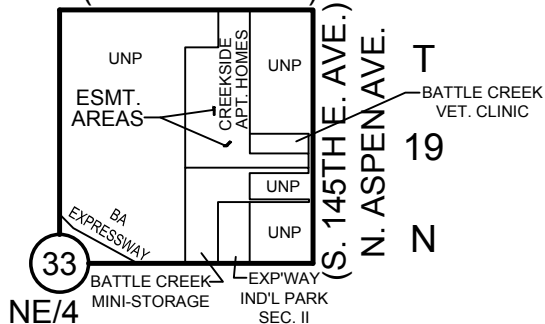

Location Map

SCALE: 1"=2000'

Utility Easement Exhibit (Lot 1)

of
PART OF LOT 1, BLOCK 1, CREEKSIDE APARTMENT HOMES
CITY OF BROKEN ARROW, TULSA COUNTY, OKLAHOMA



Sisemore Weisz & Associates, Inc.

6111 EAST 32nd PLACE
TULSA, OKLAHOMA 74135
C.A. NO. 2421

PHONE: (918) 665-3600
FAX: (918) 665-8668
EXP. DATE 6/30/19