
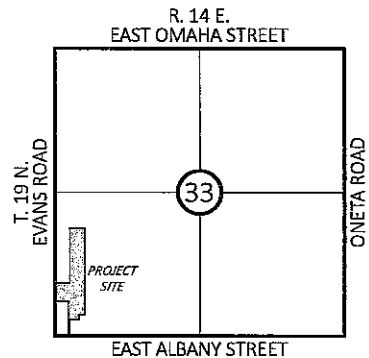


EXHIBIT "A"  
UNDIVIDED TRACT  
12.99 ACRES

LINE	BEARING	DISTANCE
L1	N 01°24'21" W	634.50'
L2	N 01°24'21" W	340.52'
L3	N 88°47'29" E	275.00'
L4	N 01°24'21" W	1004.98'
L5	N 88°47'29" E	275.00'
L6	S 01°24'21" E	1584.00'
L7	S 88°47'29" W	110.00'
L8	S 01°24'21" E	96.00'
L9	S 88°47'29" W	165.00'
L10	S 01°24'21" E	300.00'
L11	S 88°47'29" W	30.00'
L12	N 01°24'21" W	632.80'
L13	S 89°11'20" W	245.01'

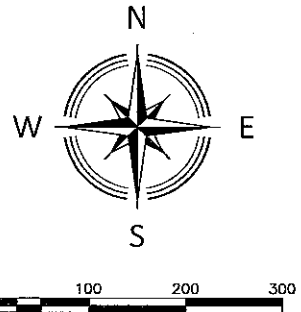

LOCATION MAP

A tract of land located in the Southwest Quarter (SW/4) of Section Thirty-Three (33), Township Nineteen (19) North, Range Fifteen (15) East of the Indian Base and Meridian, Wagoner County, State of Oklahoma, according to the United States Government Survey thereof, and being more particularly described as follows:

COMMENCING at the Southwest corner of said SW/4; Thence North 01°24'21" West and along the West line of said SW/4, for a distance of 634.50 feet to the POINT OF BEGINNING; Thence continuing North 01°24'21" West and along said West line, for a distance of 340.52 feet; Thence North 88°47'29" East and parallel with the South line of said SW/4, for distance of 275.00 feet; Thence North 01°24'21" West and parallel with said West line, for a distance of 1004.98; Thence North 88°47'29" East and parallel with said South line, for a distance of 275.00 feet; Thence South 01°24'21" East and parallel with said West line, for a distance of 1584.00 feet; Thence South 88°47'29" West and parallel with said South line, for a distance of 110.00 feet; Thence South 01°24'21" East and parallel with said West line, for a distance of 96.00 feet; Thence South 88°47'29" West and parallel with said South line, for a distance of 165.00 feet; Thence South 01°24'21" East and parallel with said West line, for a distance of 300.00 feet to a point on said South line; Thence South 88°47'29" West and along said South line, for a distance of 30.00 feet; Thence North 01°24'21" West and parallel with said West line, for a distance of 632.80 feet; Thence South 89°11'20" West, for a distance of 245.01 feet to the POINT OF BEGINNING.

OWNERS:

TERRY TOOMEY AND SARAH WALL

PARCEL ID:

301333-000002-003099; 301333-000002-001000

PROPERTY ADDRESS:

5881 SOUTH 225th EAST AVENUE

STATEMENT OF BEARINGS

Basis of Bearings: Oklahoma State Plane Coordinate System North Zone, 3501, NAD 83 (1993)



Nathaniel J. Reed  
Oklahoma P.L.S. #1744

7.13.2018

Date

S 88°47'29" W

South line of the SW/4, Sec. 33, T. 19 N., R. 1 E.

SEP 17 2018

LEGEND

POB POINT OF BEGINNING  
POC POINT OF COMMENCEMENT

EVANS RD.

L2

TERRY TOOMEY  
ACCT: 730055811

POB

L13

TERRY TOOMEY  
ACCT: 730088519

N 01°24'21" W  
West line of the SW/4, Sec. 33, T. 19 N., R. 1 E.

POC

SW CORNER  
SEC. 33, T. 19 N., R. 14 E.

E. ALBANY ST.

L11

South line of the SW/4, Sec. 33, T. 19 N., R. 1 E.



**HARDEN & ASSOCIATES**  
SURVEYING AND MAPPING, PC

5807 South Garnett Road, Suite K, (918) 234-4859 Office  
Tulsa, Oklahoma 74146 (918) 893-5552 Fax  
Certificate of Authorization No. 4656 Expires June 30, 2019

PARCEL: 1.0

DRAWING: PARCEL 1.0

REVISION:

PROJECT No.: 171023

DATE: SEPTEMBER 2018


DRAWN: JLN

SCALE: 1:200'

CHECKED: NJR

SHEET NO.: 1 OF 1

TRACT 1A, TRACT 2A, AND TRACT 3  
LOT COMBINATION  
PART SW/4 33-19-15

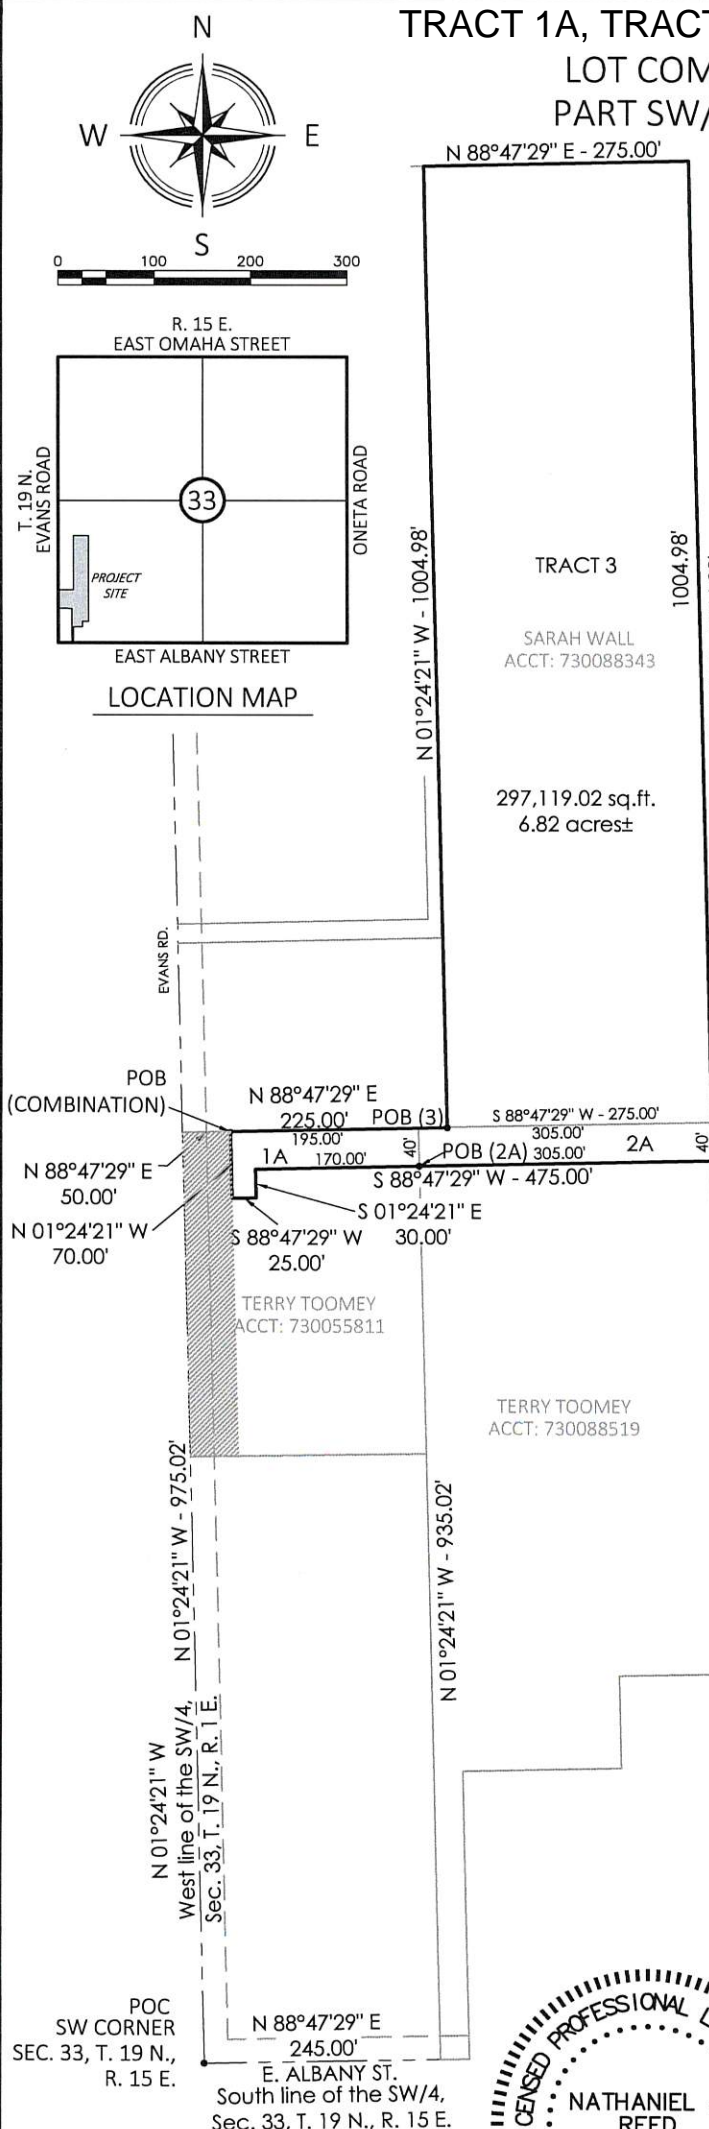

OWNERS:  
TERRY TOOMEY AND SARAH WALL  
STATEMENT OF BEARINGS  
Basis of Bearings: Oklahoma State Plane Coordinate  
System North Zone, 3501, NAD 83 (1993)

TRACT 3:  
A tract of land located in the Southwest Quarter (SW/4) of Section Thirty-Three (33), Township Nineteen (19) North, Range Fifteen (15) East of the Indian Base and Meridian, Wagoner County, State of Oklahoma, according to the United States Government Survey thereof, and more particularly described as follows:

COMMENCING at the Southwest Corner of said SW/4; thence North 01°24'21" West and along the West line of said SW/4, for a distance of 975.02 feet; Thence North 88°47'29" East, and parallel with South line of said SW/4, for a distance of 275.00 feet to the POINT OF BEGINNING; Thence North 01°24'21" West and parallel with said West line, for a distance of 1004.98 feet; Thence North 88°47'29" East and parallel with said South line, for a distance of 275.00 feet; Thence South 01°24'21" East and parallel with said West line, for a distance of 1004.98 feet; Thence South 88°47'29" West and parallel with said South line, for a distance of 275.00 feet to the POINT OF BEGINNING.

TRACT 2A:  
A tract of land located in the Southwest Quarter (SW/4) of Section Thirty-Three (33), Township Nineteen (19) North, Range Fifteen (15) East of the Indian Base and Meridian, Wagoner County, State of Oklahoma, according to the United States Government Survey thereof, and being more particularly described as follows:

COMMENCING at the Southwest corner of said SW/4; Thence North 88°47'29" East and along the South line of said SW/4, for a distance of 245.00 feet; Thence North 01°24'21" West and parallel with the West line of said SW/4, for a distance of 935.02 feet to the POINT OF BEGINNING; Thence continuing North 01°24'21" West and parallel with said West line, for a distance of 40.00 feet; Thence North 88°47'29" East and parallel with said South line, for a distance of 305.00 feet; Thence South 01°24'21" East and parallel with said West line, for a distance of 40.00 feet; Thence South 88°47'29" West and parallel with said South line, for a distance of 305.00 feet to the POINT OF BEGINNING.

TRACT 1A:  
A tract of land located in the Southwest Quarter (SW/4) of Section Thirty-Three (33), Township Nineteen (19) North, Range Fifteen (15) East of the Indian Base and Meridian, Wagoner County, State of Oklahoma, according to the United States Government Survey thereof, and being more particularly described as follows:

COMMENCING at the Southwest corner of said SW/4; Thence North 01°24'21" West and along the West line of said SW/4, for a distance of 975.02 feet; Thence North 88°47'29" East and parallel with the South line of said SW/4, for a distance of 50.00 feet to the POINT OF BEGINNING; Thence continuing North 88°47'29" East and parallel with said South line, for a distance of 195.00 feet; Thence South 01°24'21" East and parallel with said West line, for a distance of 40.00 feet; Thence South 88°47'29" West and parallel with said South line, for a distance of 170.00 feet; Thence North 01°24'21" East and parallel with said West line, for a distance of 30.00 feet; Thence South 88°47'29" West and parallel with said South line, for a distance of 25.00 feet; Thence North 01°24'21" West and parallel with said West line, for a distance of 70.00 feet to the POINT OF BEGINNING.

TRACT COMBINATION:  
A tract of land located in the Southwest Quarter (SW/4) of Section Thirty-Three (33), Township Nineteen (19) North, Range Fifteen (15) East of the Indian Base and Meridian, Wagoner County, State of Oklahoma, according to the United States Government Survey thereof, and more particularly described as follows:

COMMENCING at the Southwest Corner of said SW/4; thence North 01°24'21" West and along the West line of said SW/4, for a distance of 975.02 feet; Thence North 88°47'29" East, and parallel with South line of said SW/4, for a distance of 50.00 feet to the POINT OF BEGINNING; Thence continuing North 88°47'29" East and parallel with said South line, for a distance of 225.00 feet; Thence North 01°24'21" West and parallel with said West line, for a distance of 1004.98 feet; Thence North 88°47'29" East and parallel with said South line, for a distance of 275.00 feet; Thence South 01°24'21" East and parallel with said West line, for a distance of 475.00 feet; Thence South 01°24'21" East and parallel with said West line, for a distance of 30.00 feet; Thence South 88°47'29" West and parallel with said South line, for a distance of 25.00 feet; Thence North 01°24'21" West and parallel with said West line, for a distance of 70.00 feet to the POINT OF BEGINNING.



Nathaniel J. Reed  
Oklahoma P.L.S. #1744  
Date 11.8.2018




LEGEND  
50' DEDICATED RIGHT OF WAY  
POB POINT OF BEGINNING  
POC POINT OF COMMENCEMENT



HARDEN & ASSOCIATES  
SURVEYING AND MAPPING, PC  
5807 South Garnett Road, Suite K, (918) 234-4859 Office  
Tulsa, Oklahoma 74146 (918) 893-5552 Fax  
Certificate of Authorization No. 4656 Expires June 30, 2019

PARCEL COMBO: 1A, 2A & 3	PROJECT No.: 171023
DRAWING: COMBO 1A, 2A & 3	DATE: NOVEMBER 2018
REVISION:	DRAWN: JLN
	SCALE: 1:200'
	CHECKED: NJR
	SHEET NO.: 1 OF 2

TRACT 1C AND TRACT 2B  
LOT COMBINATION  
PART SW/4 33-19-15

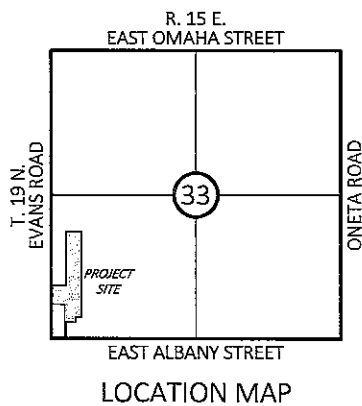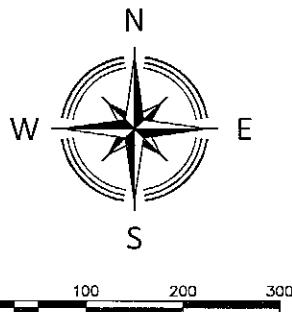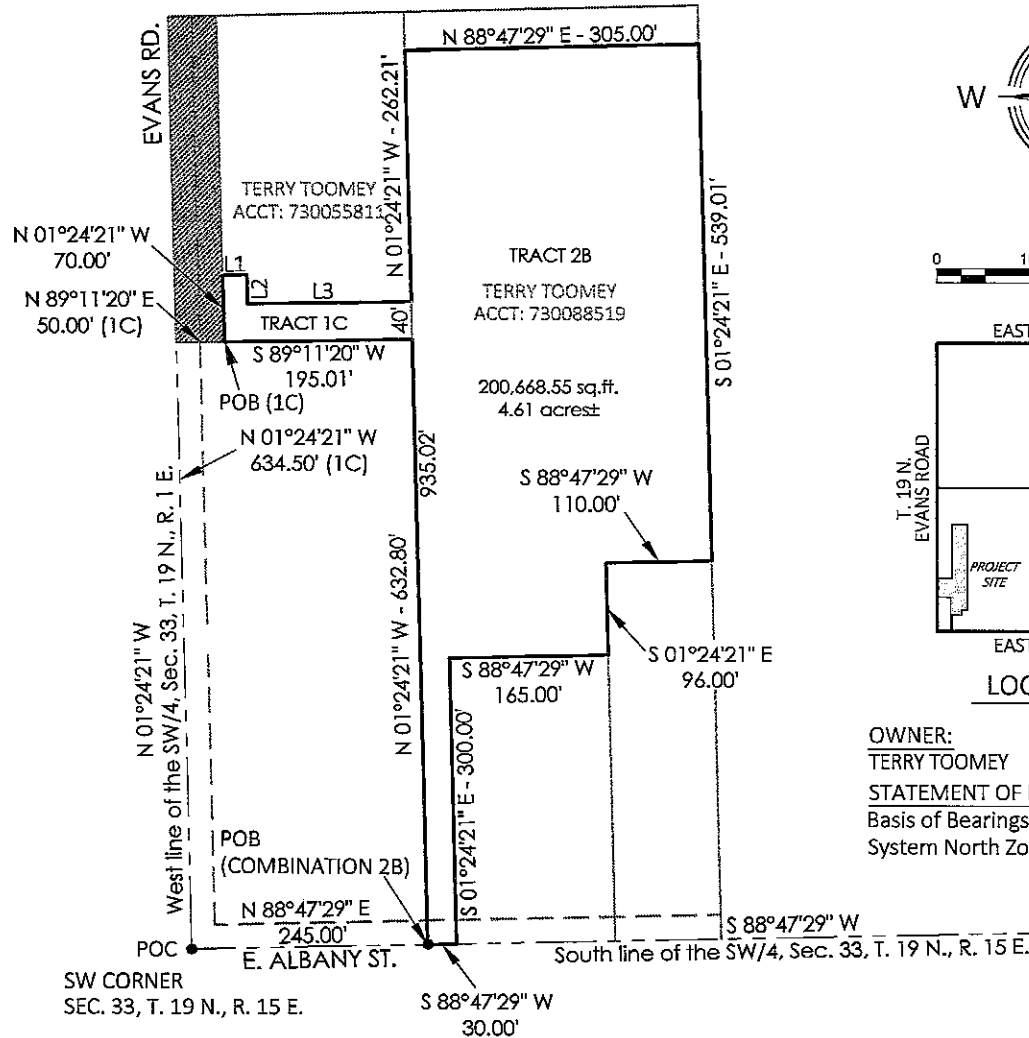

OWNER:  
TERRY TOOMEY  
STATEMENT OF BEARINGS  
Basis of Bearings: Oklahoma State Plane Coordinate  
System North Zone, 3501, NAD 83 (1993)

TRACT 1C		
LINE	BEARING	DISTANCE
L1	N 89°11'20" E	25.00'
L2	S 01°24'21" E	30.00'
L3	N 89°11'20" E	170.01'

**TRACT 2B:**  
A tract of land located in the Southwest Quarter (SW/4) of Section Thirty-Three (33), Township Nineteen (19) North, Range Fifteen (15) East of the Indian Base and Meridian, Wagoner County, State of Oklahoma, according to the United States Government Survey thereof, and being more particularly described as follows:

COMMENCING at the Southwest corner of said SW/4; Thence North 88°47'29" East and along the South line of said SW/4, for a distance of 245.00 feet to the POINT OF BEGINNING; Thence North 01°24'21" West and parallel with the West line of said SW/4, for a distance of 935.02 feet; Thence North 88°47'29" East and parallel with said South line, for a distance of 305.00 feet; Thence South 01°24'21" East and parallel with said West line, for a distance of 539.01 feet; Thence South 88°47'29" West and parallel with said South line, for a distance of 110.00 feet; Thence South 01°24'21" East and parallel with said West line, for a distance of 96.00 feet; Thence South 88°47'29" West and parallel with said South line, for a distance of 165.00 feet; Thence South 01°24'21" East and parallel with said West line, for a distance of 300.00 feet to a point on the South line of said SW/4; Thence South 88°47'29" West and along said South line, for a distance of 30.00 feet to the POINT OF BEGINNING.


**TRACT 1C:**  
A tract of land located in the Southwest Quarter (SW/4) of Section Thirty-Three (33), Township Nineteen (19) North, Range Fifteen (15) East of the Indian Base and Meridian, Wagoner County, State of Oklahoma, according to the United States Government Survey thereof, and being more particularly described as follows:

COMMENCING at the Southwest corner of said SW/4; Thence North 01°24'21" West and along the West line of said SW/4, for a distance of 634.50 feet; Thence North 89°11'20" East, for a distance of 50.00 feet to the POINT OF BEGINNING; Thence North 01°24'21" West and parallel with said West line, for a distance of 70.00 feet; Thence North 89°11'20" East, for a distance of 25.00 feet; Thence South 01°24'21" East and parallel with said West line, for a distance of 30.00 feet; Thence North 89°11'20" East, for a distance of 170.01 feet; Thence South 01°24'21" East and parallel with said West line, for a distance of 40.00 feet; Thence South 89°11'20" West, for a distance of 195.01 feet to the POINT OF BEGINNING.

**TRACT COMBINATION:**  
A tract of land located in the Southwest Quarter (SW/4) of Section Thirty-Three (33), Township Nineteen (19) North, Range Fifteen (15) East of the Indian Base and Meridian, Wagoner County, State of Oklahoma, according to the United States Government Survey thereof, and being more particularly described as follows:

COMMENCING at the Southwest corner of said SW/4; Thence North 88°47'29" East and along the South line of said SW/4, for a distance of 245.00 feet to the POINT OF BEGINNING; Thence North 01°24'21" West and parallel with the West line of said SW/4, for a distance of 632.80 feet; Thence South 89°11'20" West, for a distance of 195.01 feet; Thence North 01°24'21" West and parallel with the West line of said SW/4, for a distance of 70.00 feet; Thence North 89°11'20" East, for a distance of 25.00 feet; Thence South 01°24'21" East and parallel with said West line, for a distance of 30.00 feet; Thence North 89°11'20" East, for a distance of 170.01 feet; Thence North 01°24'21" West and parallel with said West line, for a distance of 262.21 feet; Thence North 88°47'29" East and parallel with said South line, for a distance of 305.00 feet; Thence South 01°24'21" East and parallel with said West line, for a distance of 539.01 feet; Thence South 88°47'29" West and parallel with said South line, for a distance of 110.00 feet; Thence South 01°24'21" East and parallel with said West line, for a distance of 96.00 feet; Thence South 88°47'29" West and parallel with said South line, for a distance of 165.00 feet; Thence South 01°24'21" East and parallel with said West line, for a distance of 300.00 feet to a point on the South line of said SW/4; Thence South 88°47'29" West and along said South line, for a distance of 30.00 feet to the POINT OF BEGINNING.

**LEGEND**  
50' DEDICATED RIGHT OF WAY  
POB POINT OF BEGINNING  
POC POINT OF COMMENCEMENT

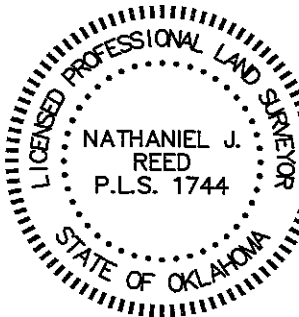

*Nathaniel J. Reed*  
Nathaniel J. Reed  
Oklahoma P.L.S. #1744  
Date 11.8.2018



**HARDEN & ASSOCIATES**  
SURVEYING AND MAPPING, PC  
5807 South Garnett Road, Suite K, (918) 234-4859 Office  
Tulsa, Oklahoma 74146 (918) 893-5552 Fax  
Certificate of Authorization No. 4656 Expires June 30, 2019

PARCE COMBOL: 1C AND 2B	PROJECT No.: 171023
DRAWING: COMBO 1C AND 2B	DATE: NOVEMBER 2018
REVISION:	DRAWN: JLN
	SCALE: 1:200'
	CHECKED: NJR
	SHEET NO.: 1 OF 1