


House Location Exhibit


A TRACT OF LAND LOCATED IN THE SOUTHWEST CORNER OF SECTION 19, TOWNSHIP 19 NORTH, RANGE 15 EAST OF THE INDIAN BASE AND MERIDIAN, WAGONER COUNTY, STATE OF OKLAHOMA, ACCORDING TO THE U.S. GOVERNMENT SURVEY THEREOF.

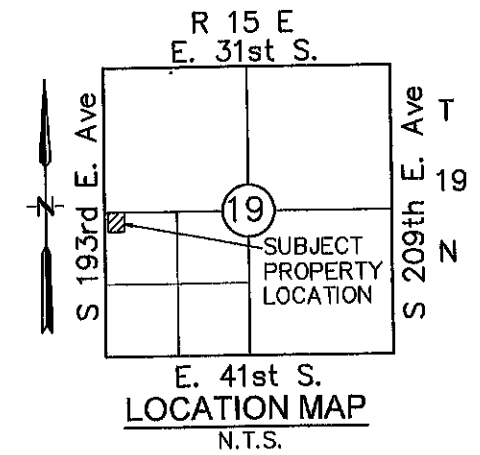

Legend

IPF ○	IRON PIN FOUND
IPCS ●	IRON PIN W/ CAP SET
— X —	EXISTING FENCE
F.M.	FIELD MEASURED


Scale:
1 inch = 50 ft.

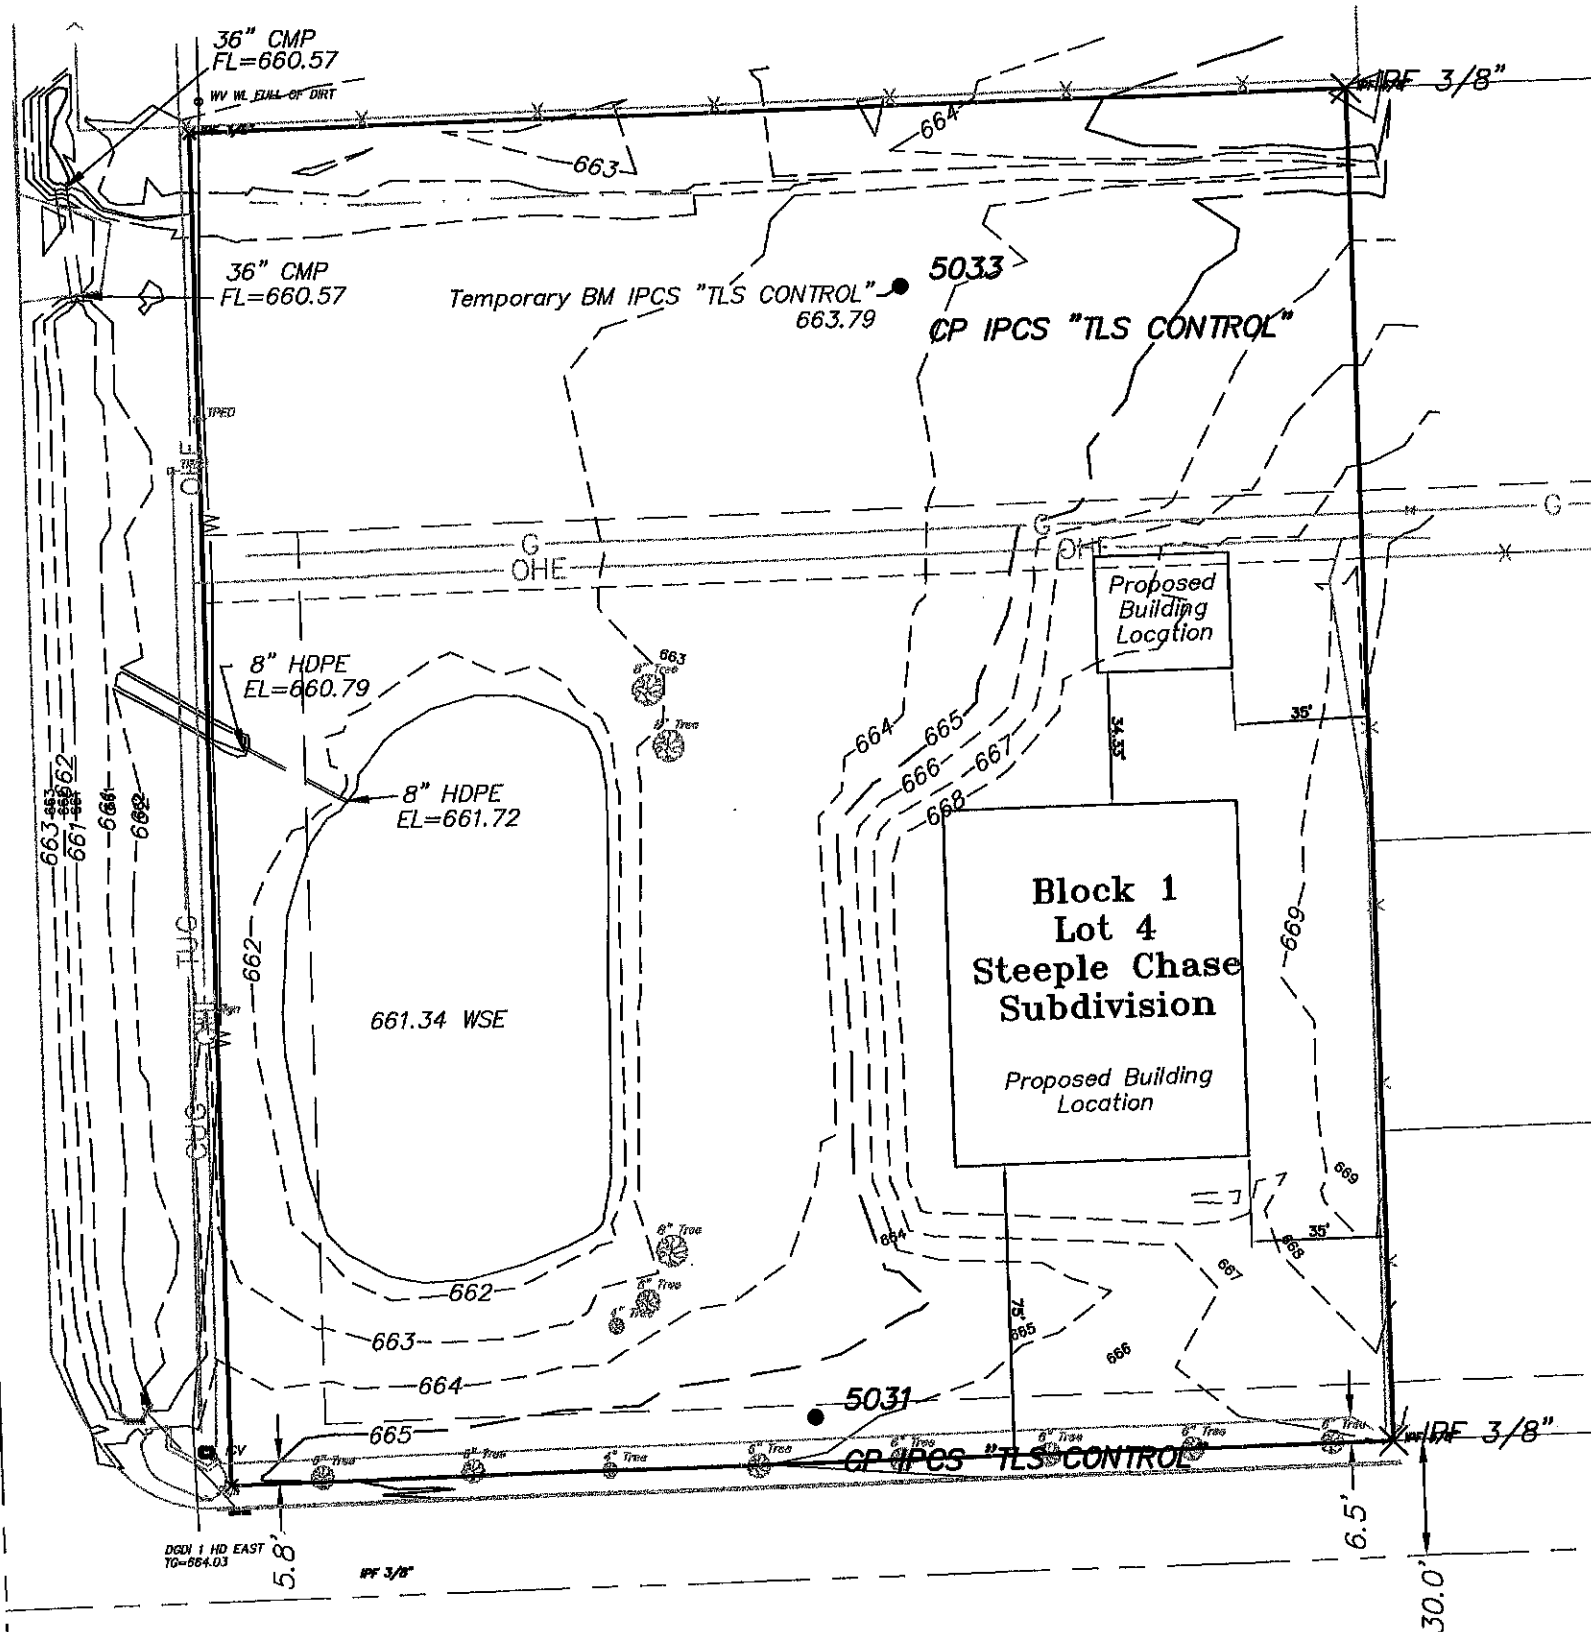

LEGAL DESCRIPTION:

Lot Four (4), Block One (1), STEEPLECHASE SUBDIVISION, an addition in Wagoner County, State of Oklahoma according to the recorded Plat thereof.

TROUT

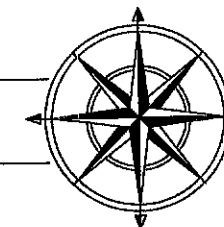

LAND SURVEYING, LLC

918.734.3423 · 807 N. Birch St. Jenks, OK 74037
CA 7312 (LS) Exp. 6-30-2019