


SEC. 12, T-18-N, R-14-E

| DATE | REV |
|------|-----|
|      |     |
|      |     |
|      |     |
|      |     |

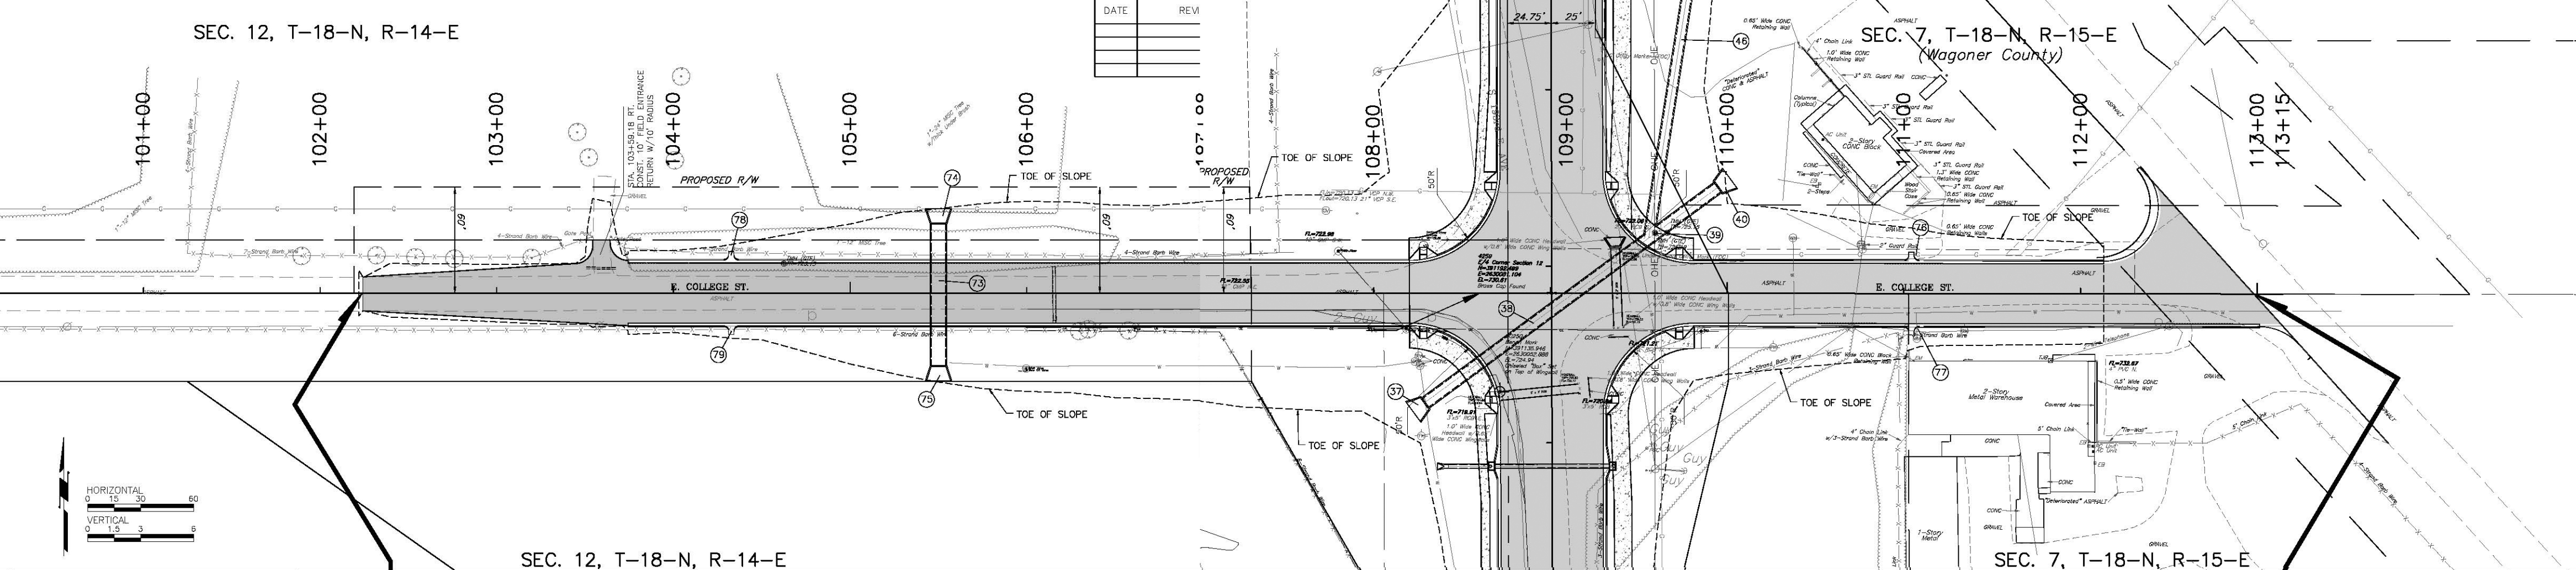

SEC. 7, T-18-N, R-15-E  
(Wagoner County)

SEC. 7, T-18-N, R-15-E

SEC. 12, T-18-N, R-14-E