


# Exhibit A-3

## Right of Way Dedication

### Part of Lot 2, Block 1, Vandever Acres Center

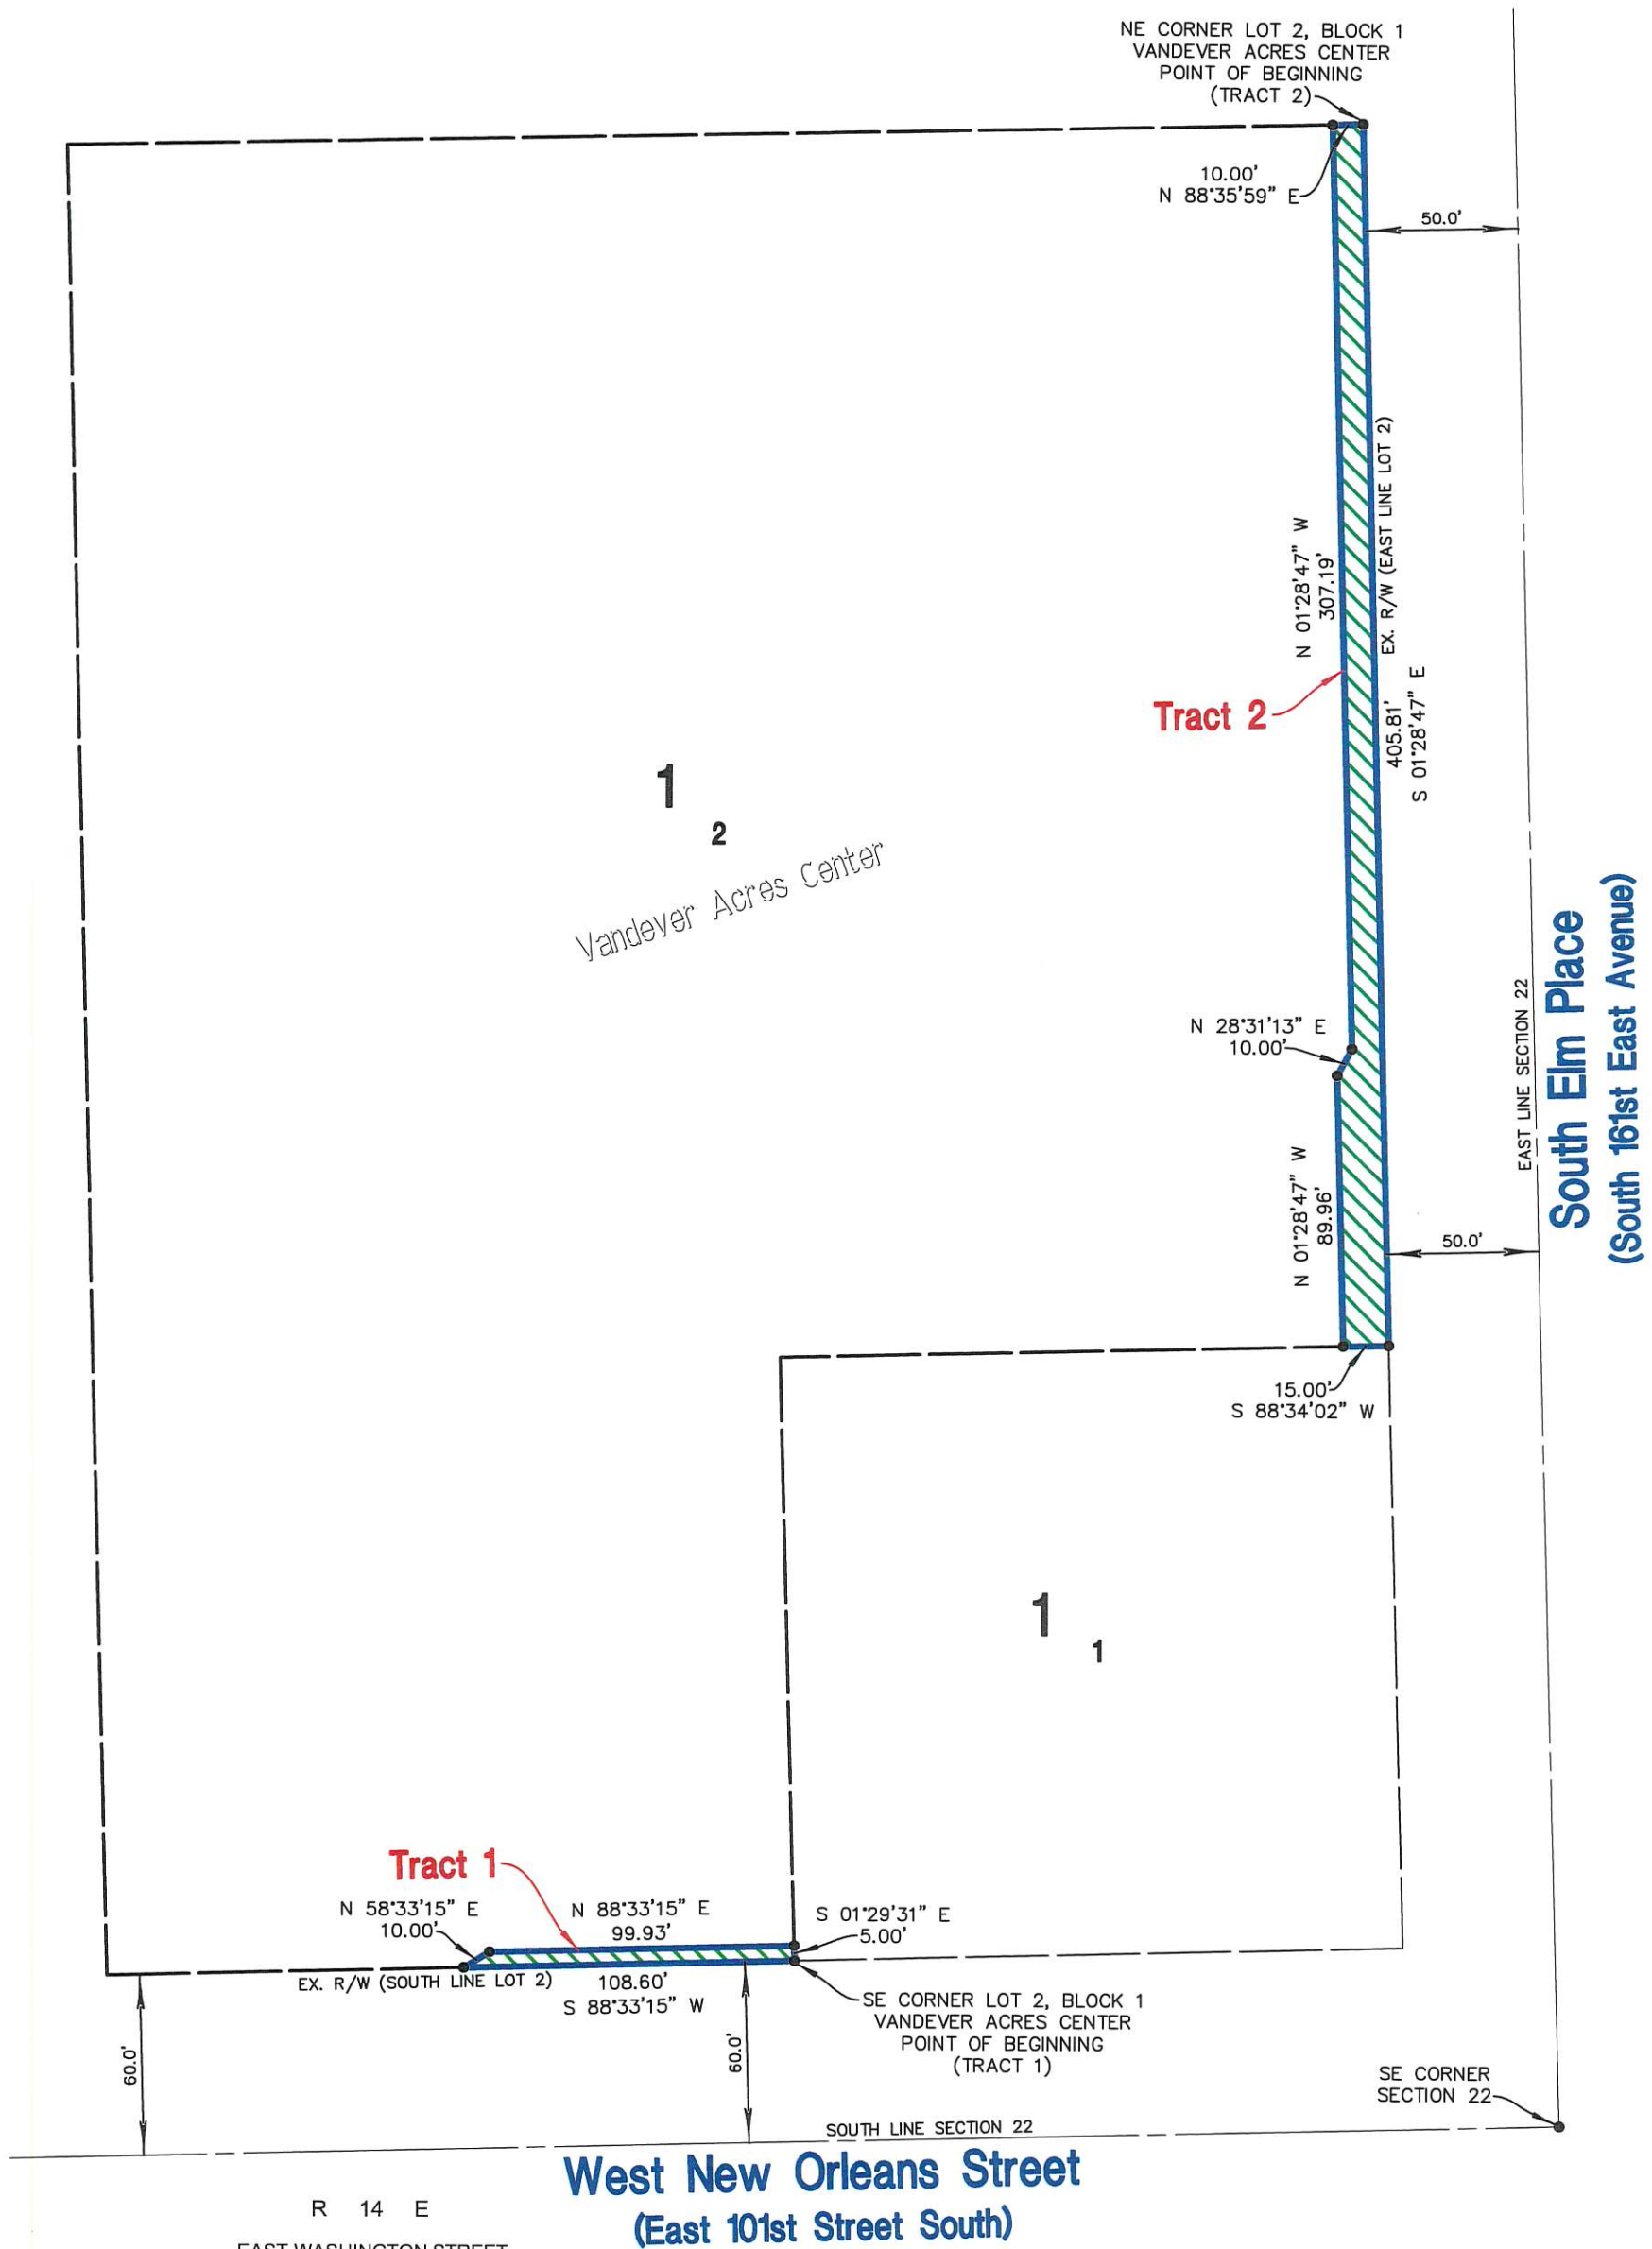

BEARINGS SHOWN ON THIS EXHIBIT ARE GRID BEARINGS  
BASED ON THE OKLAHOMA STATE PLANE COORDINATE  
SYSTEM. (NORTH ZONE-NAD-83)



Scale 1"=60'



**Sisemore Weisz & Associates, Inc.**

**Surveying - Civil Engineering - Land Planning**

6111 EAST 32nd PLACE  
TULSA, OKLAHOMA 74135  
C.A. NO.: 2421  
W.O. NO.: 17945.04

PHONE: (918) 665-3600  
FAX: (918) 665-8668  
EXP. DATE: 6/30/21  
FILE NO.: 1814.2200

DATE: 7/16/2019