


## WEST ELEVATION

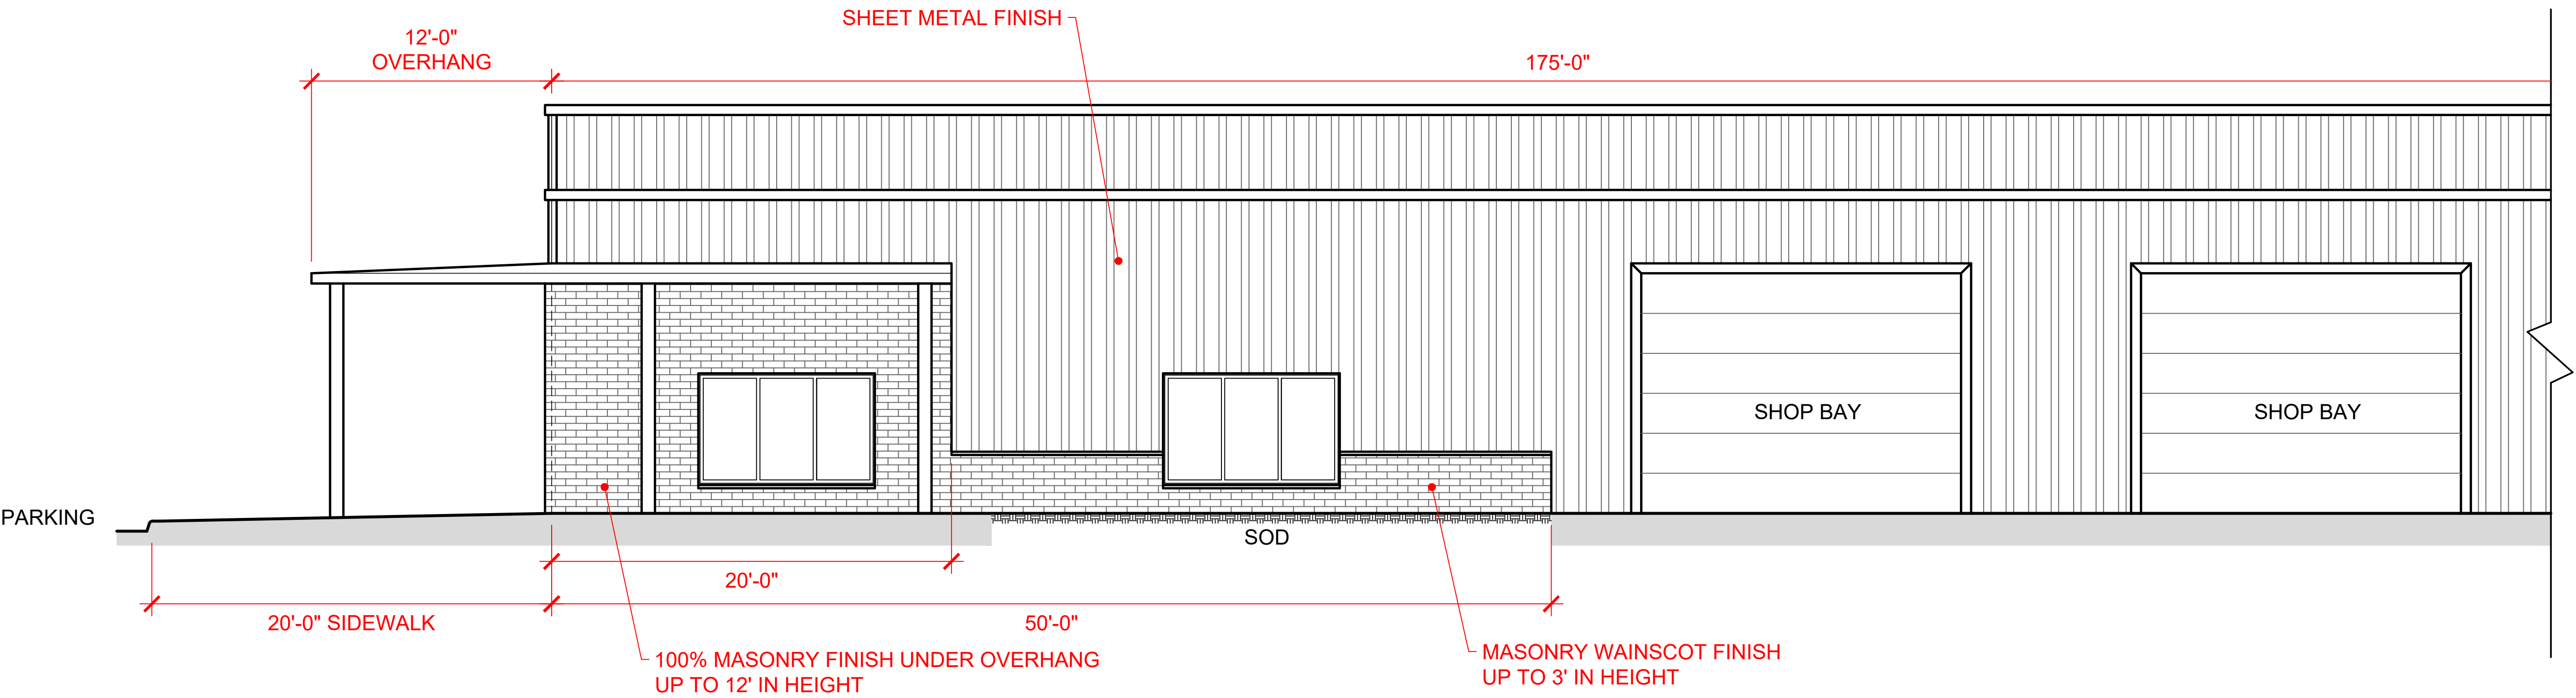

## SOUTH ELEVATION

(North Side to Match)