


South Garnett Road

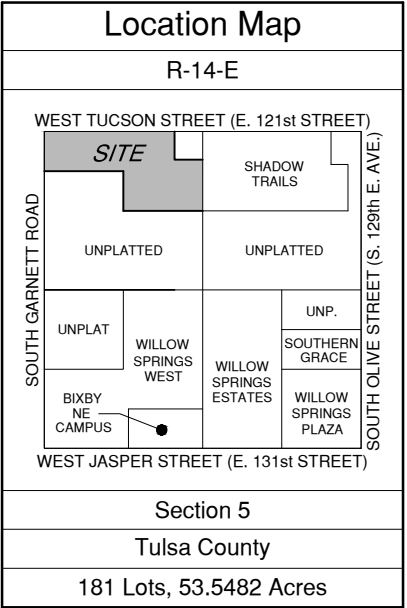

Data Summary:	
Total Project Area	53.55 Acres (Gross)
	50.19 Acres (Net)
Maximum # of Lots	182
Total # of Lots Shown	181
- 55' x 125'	81 (45.0%)
- 60' x 125'	100 (55.0%)
Project Density (Max.)	3.40 DUs/Acre
Average Lot Size	55'-60' x 125'



EXHIBIT 'A'

Elysian Fields

Conceptual Site Plan







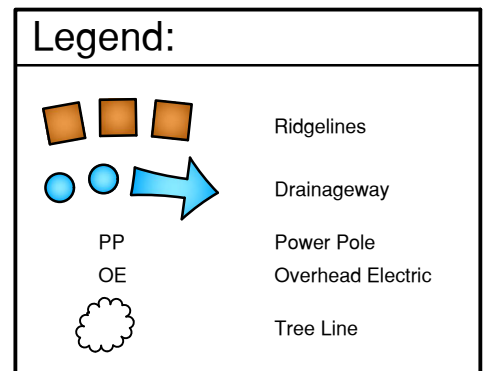


EXHIBIT 'B'

Elysian Fields

Existing Conditions Plan

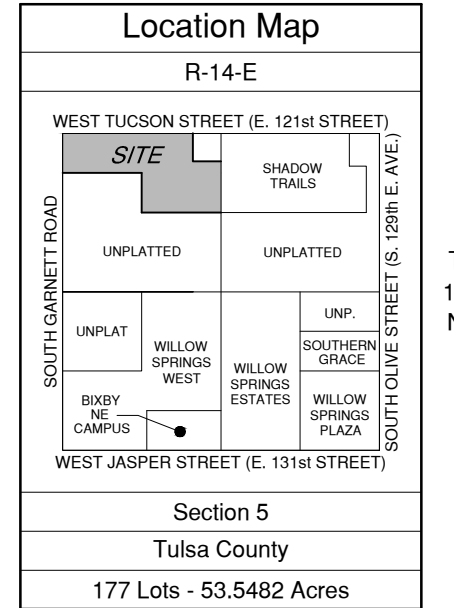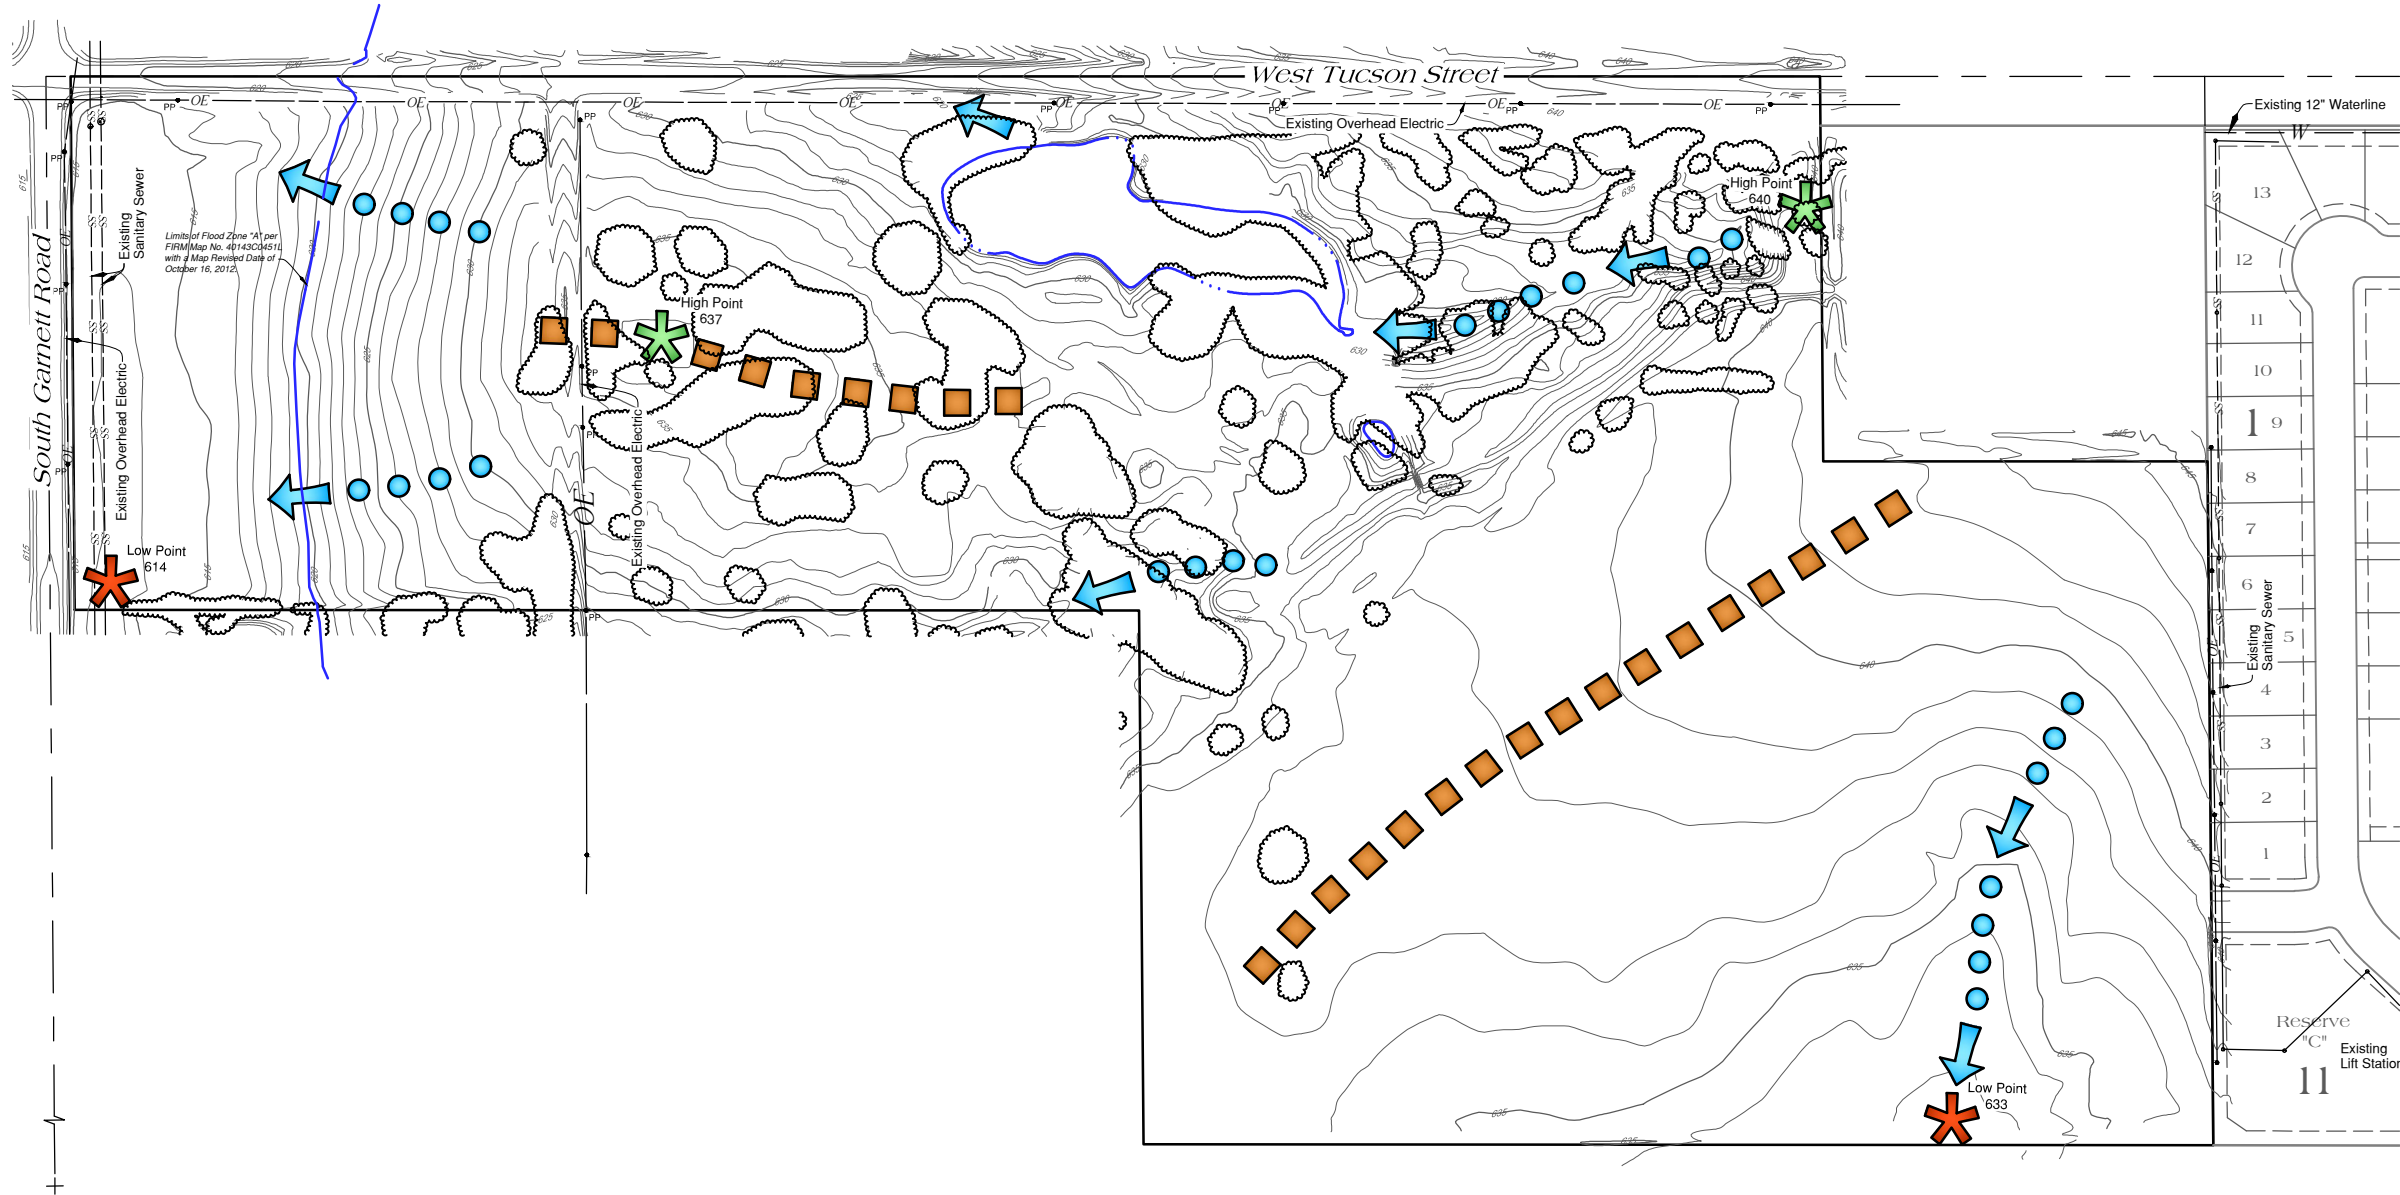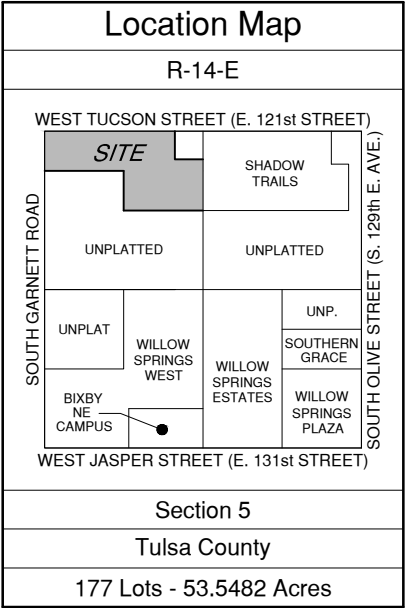

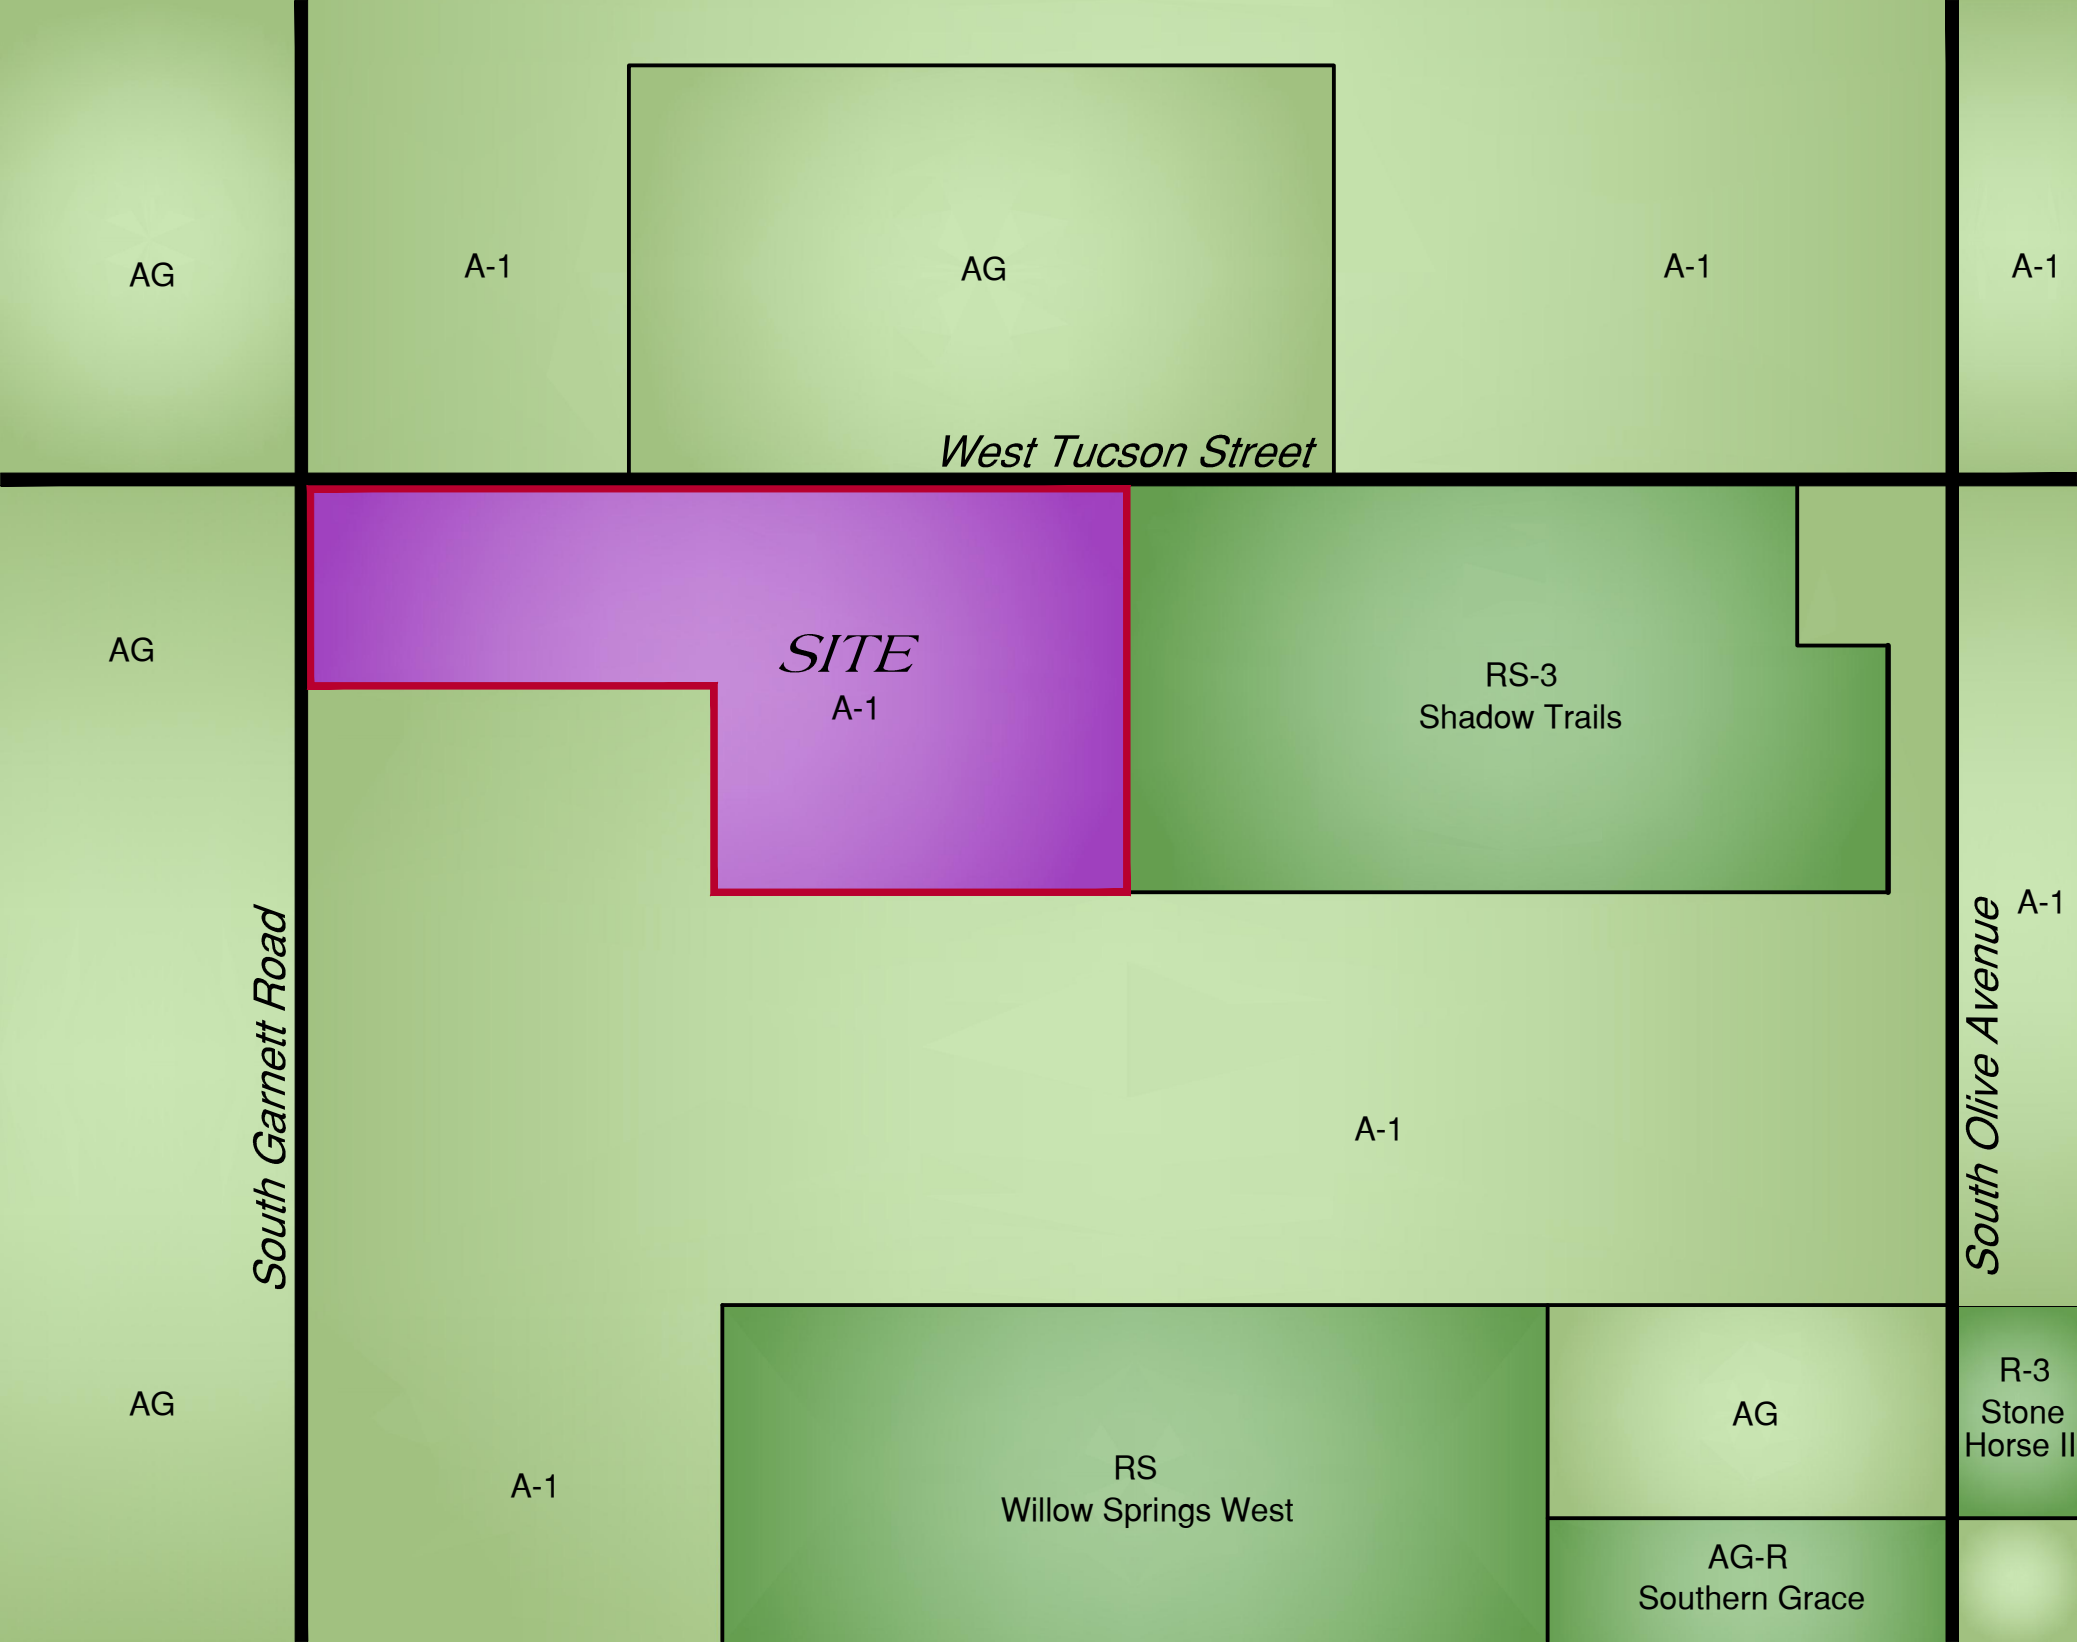

T
17
N



Not To Scale

EXHIBIT 'C'

Elysian Fields

Surrounding Zoning and
Land Use Plan



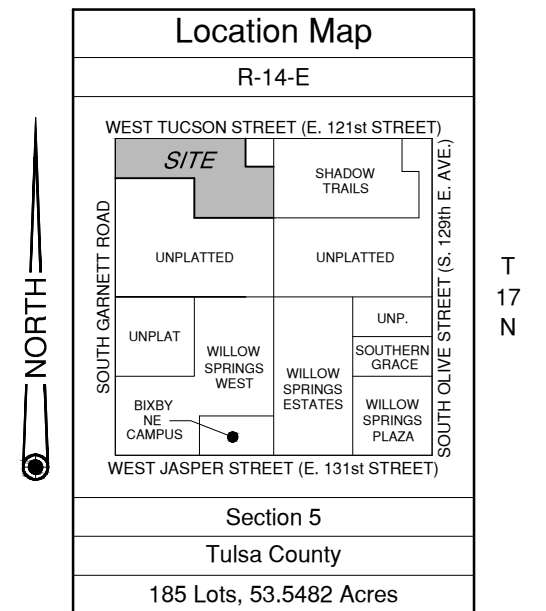


EXHIBIT 'D'

Elysian
Fields

Fields

Fields

Development Area Plan