



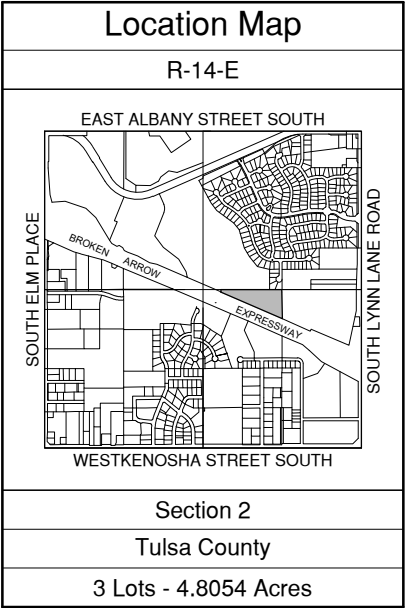

Date Summary:

Total Project Area	4.8054 Acres
Total Number of Lots	3
Maximum Floor Area	104,662 SF
Maximum Floor Area Ratio	0.50
Minimum Open Space	20,932 SF/10%

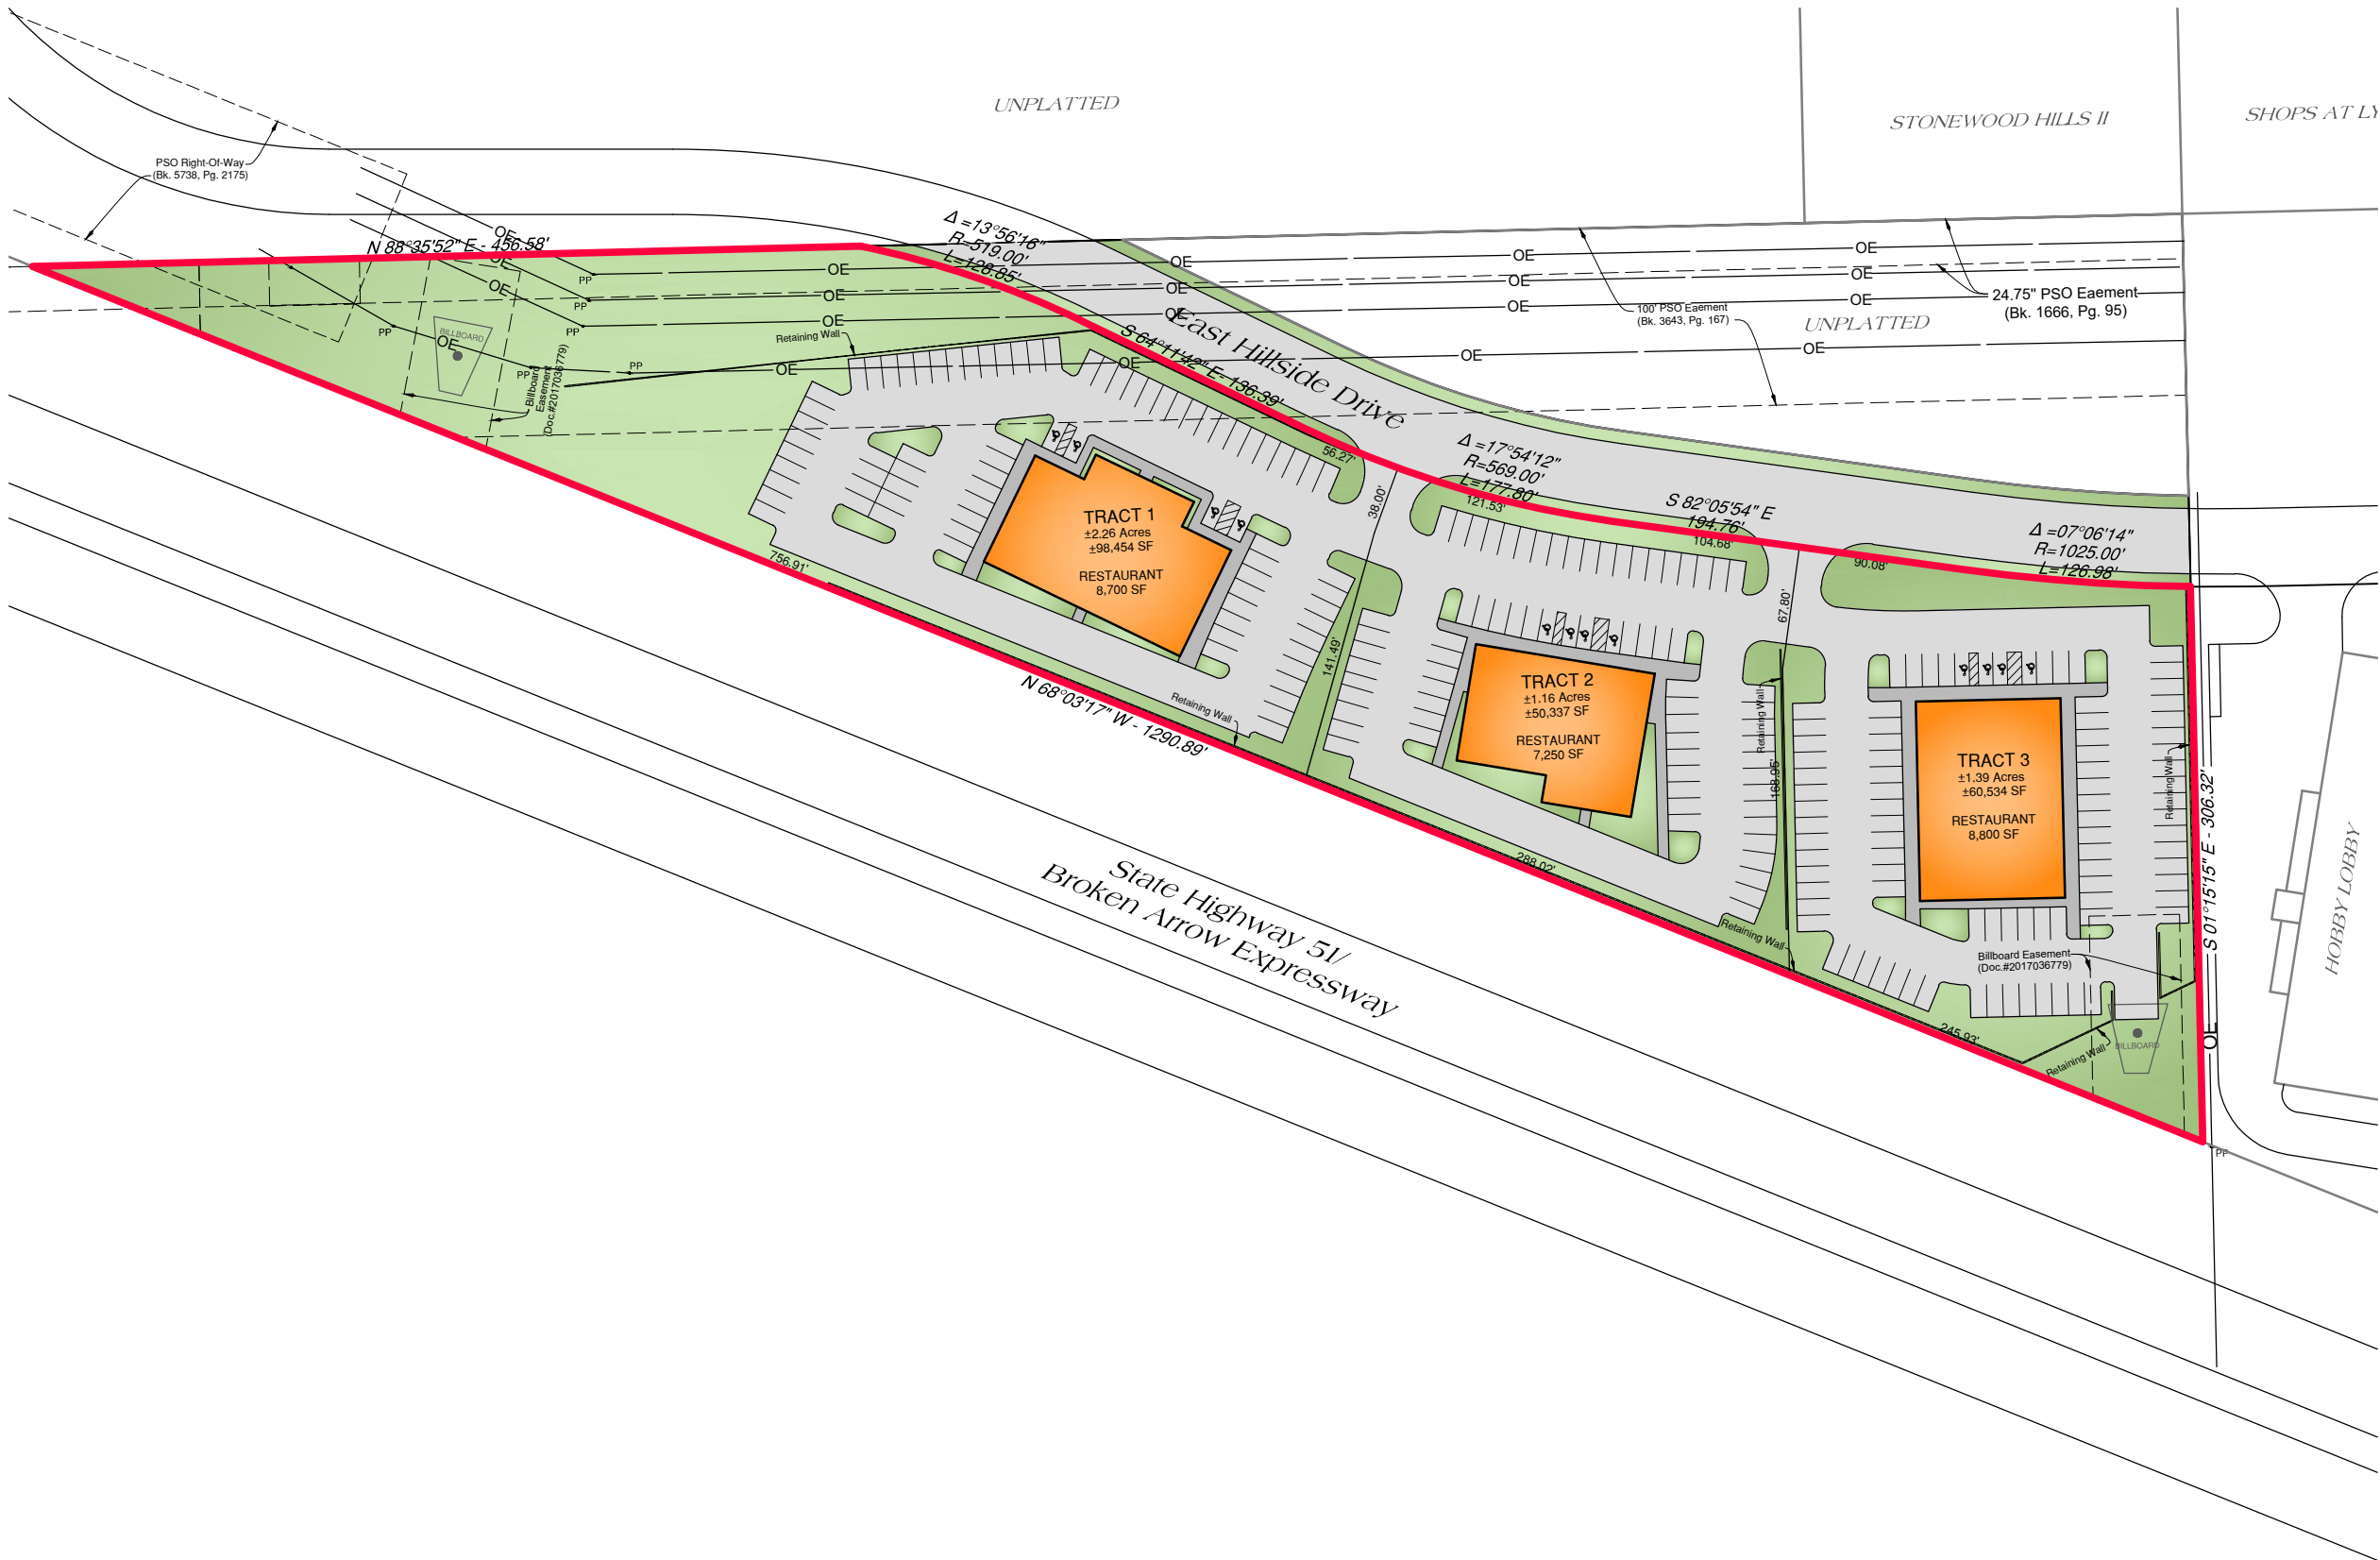



Not To Scale

EXHIBIT 'A'

Whistler Hillside

Conceptual Site Plan



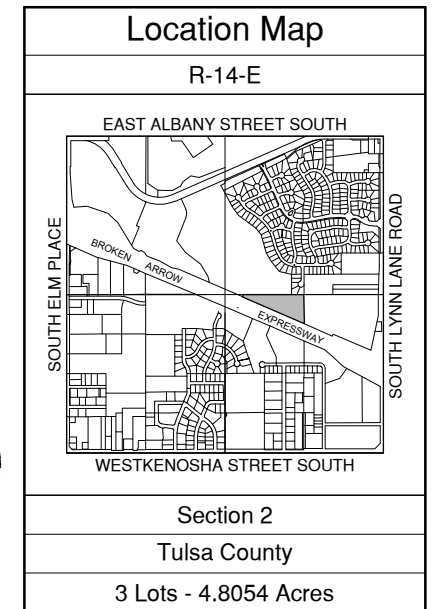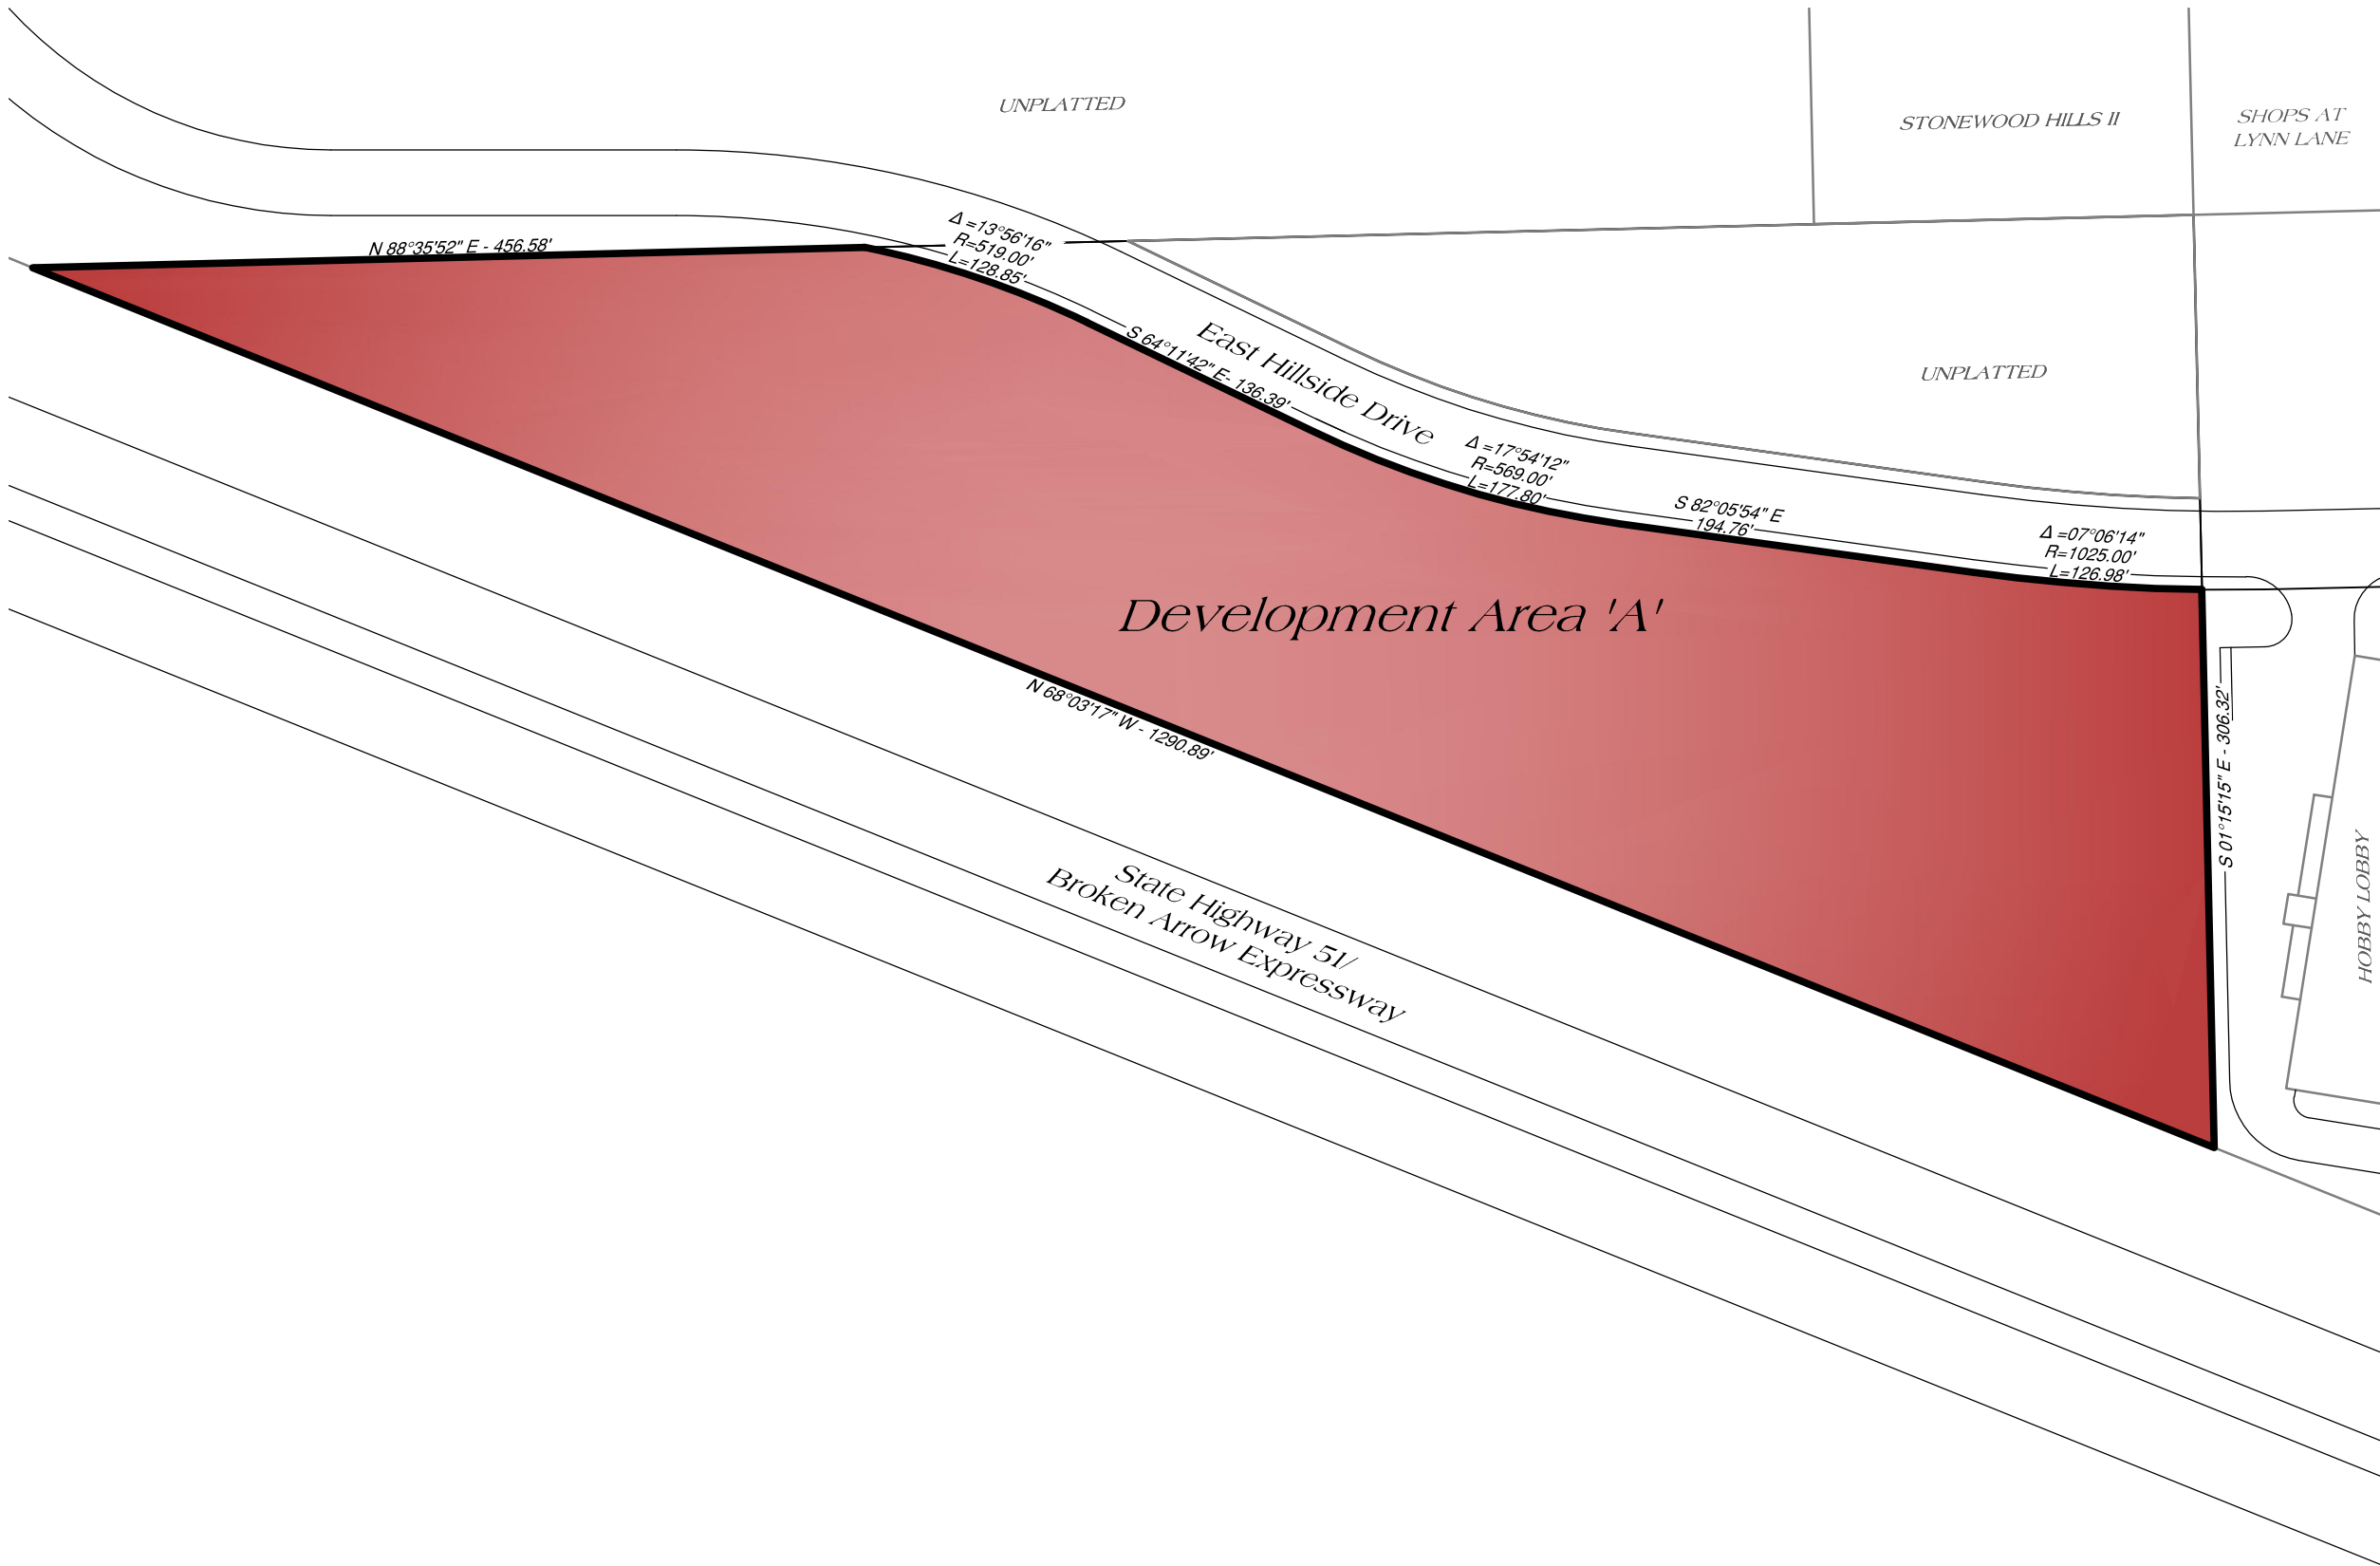




Not To Scale

EXHIBIT 'B'

Whistler Hillside

Development Area Plan



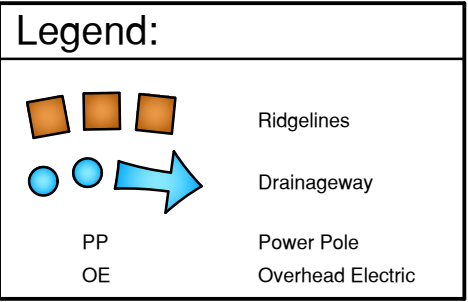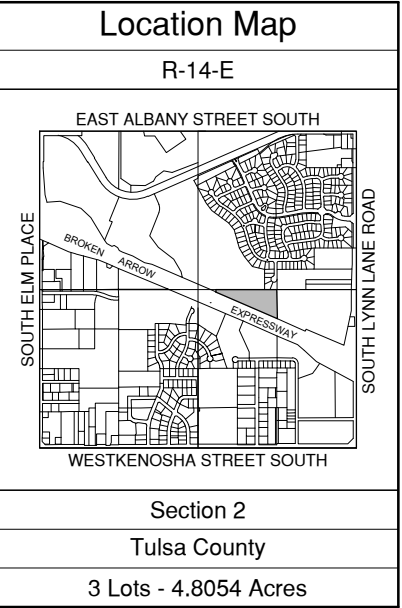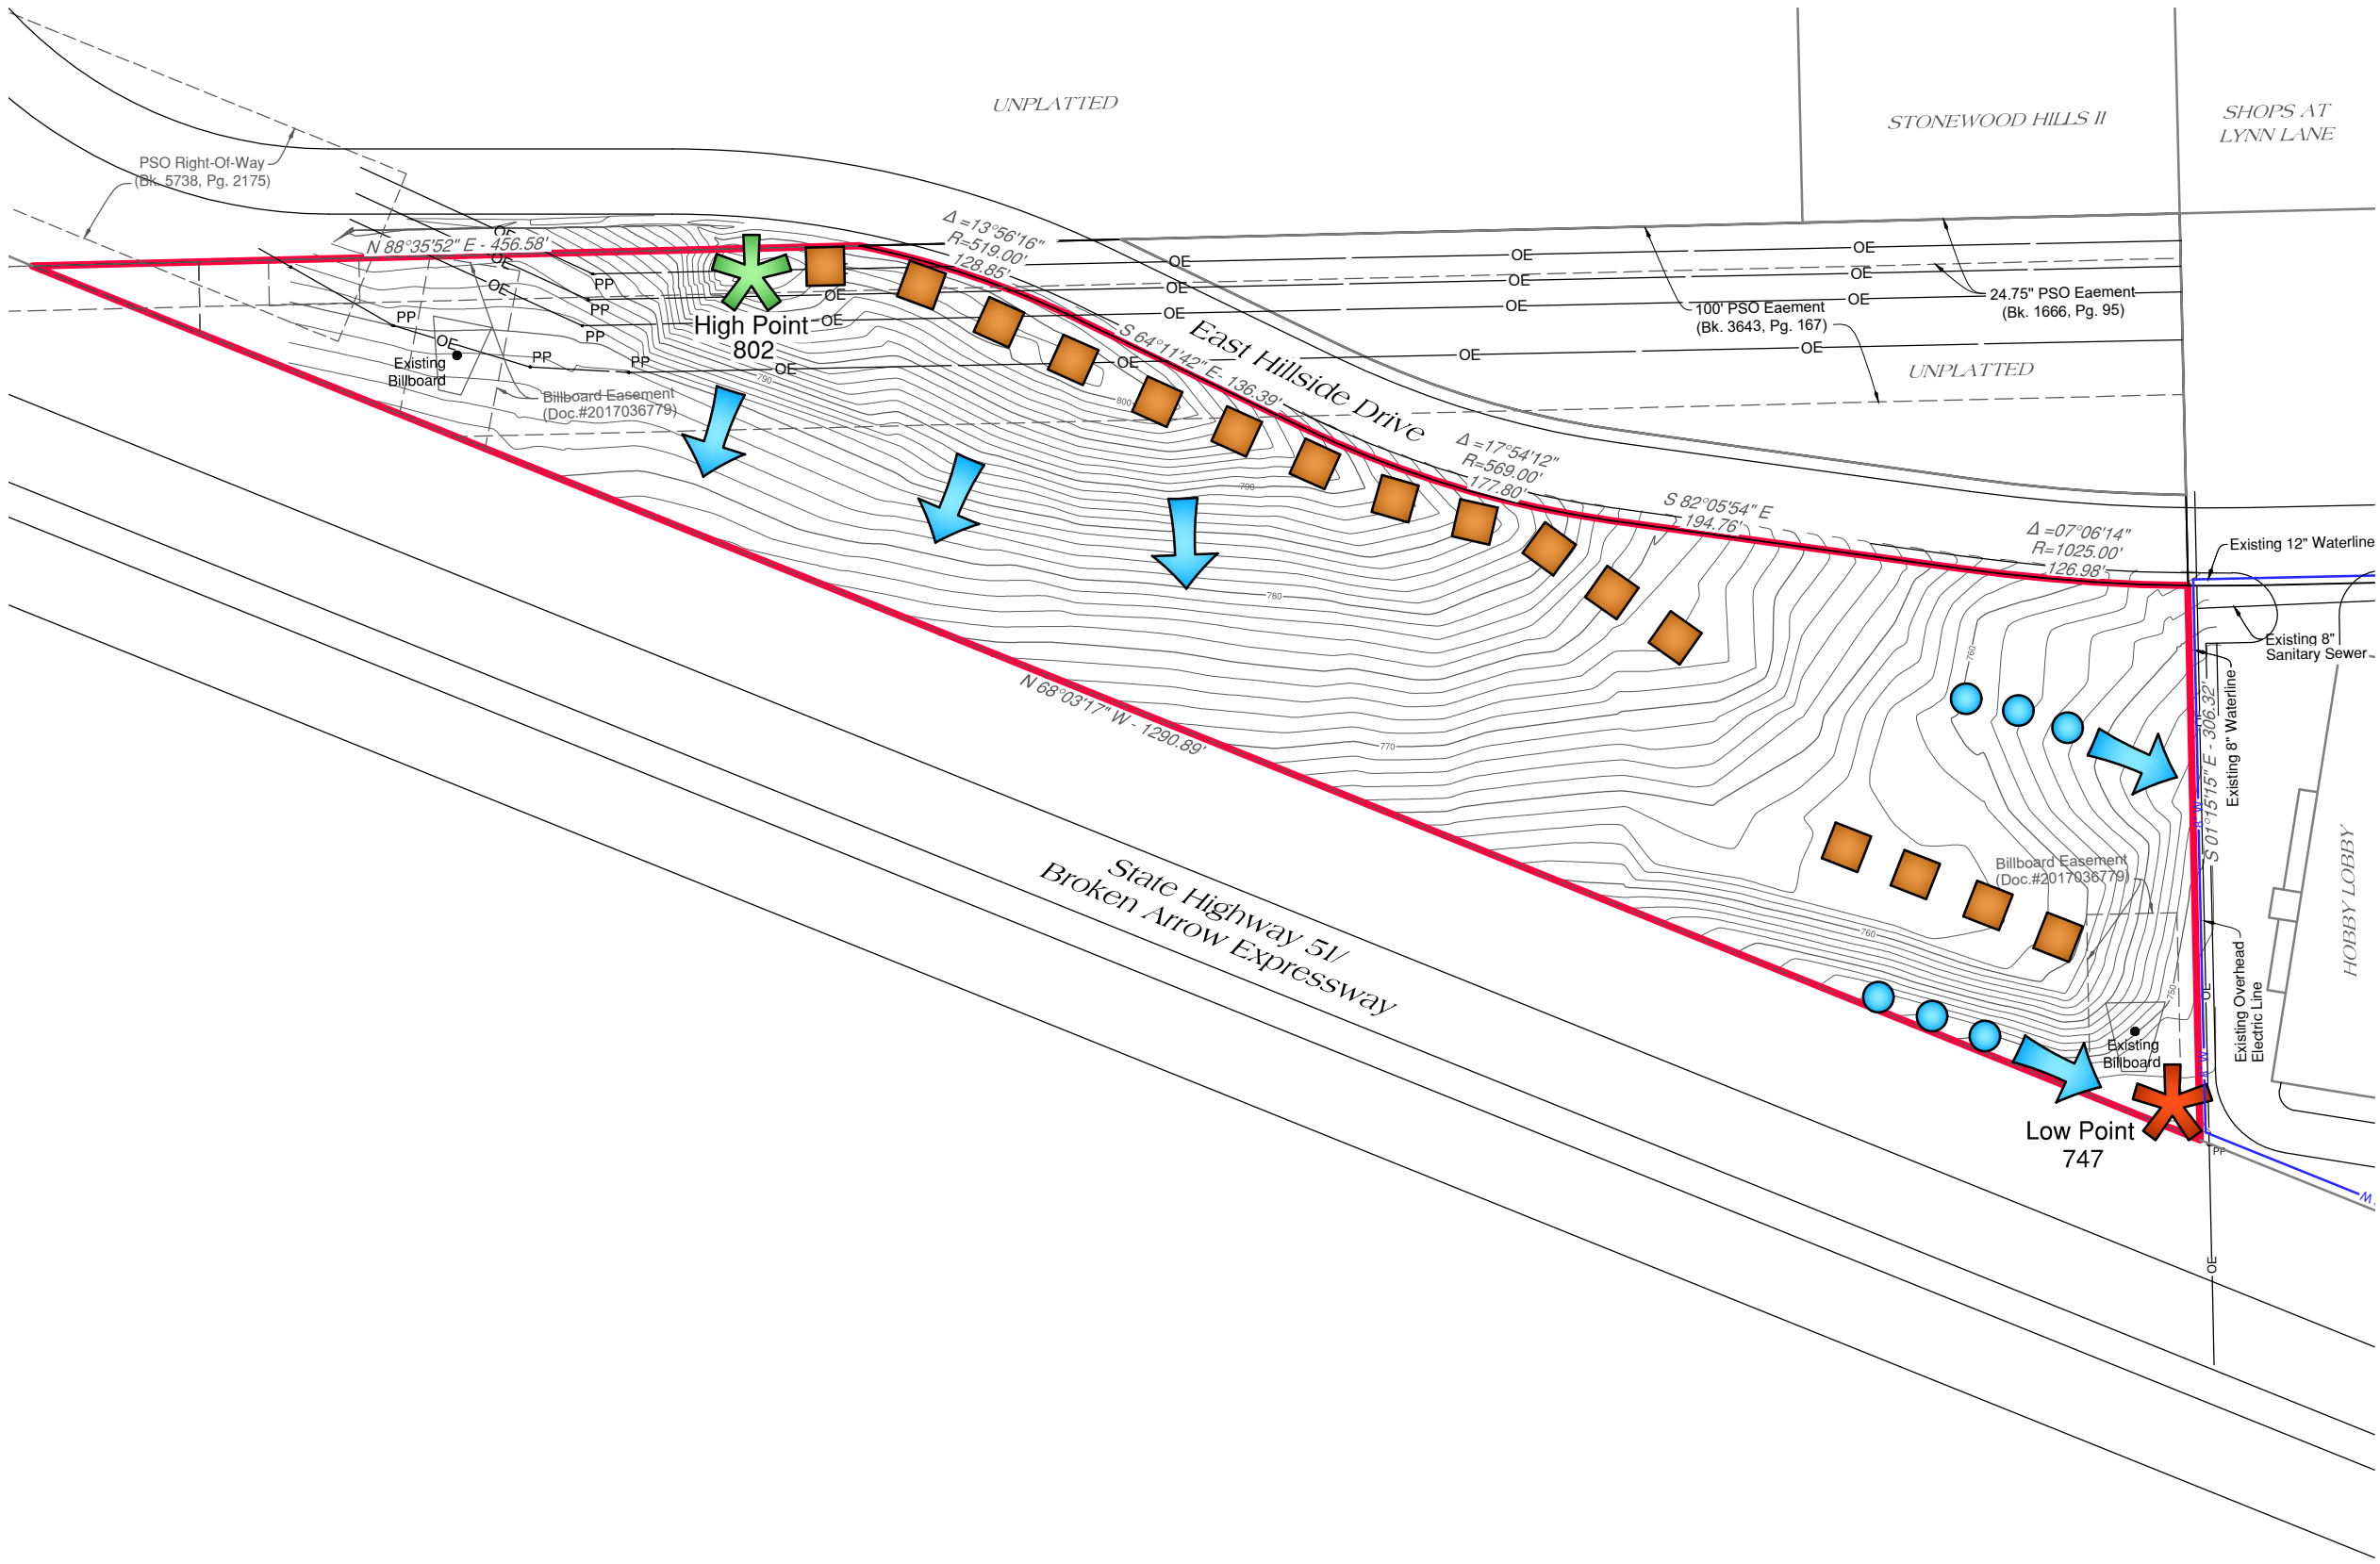

Not To Scale

EXHIBIT 'C'

Whistler Hillside

Existing Conditions Plan




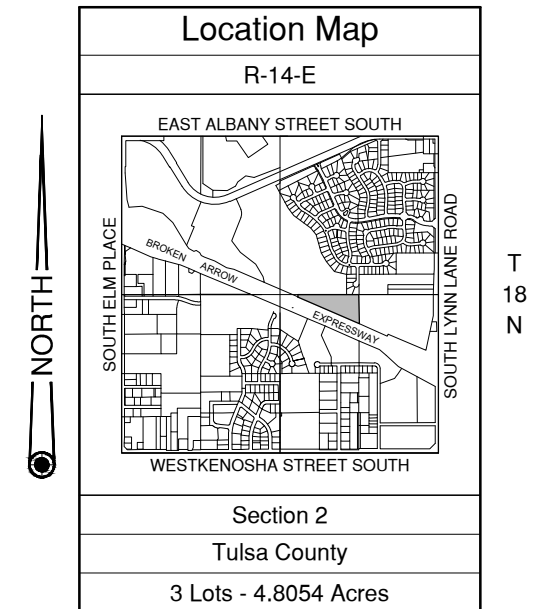


EXHIBIT 'D'

Whistler Hillside

Surrounding Zoning and
Land Use Plan

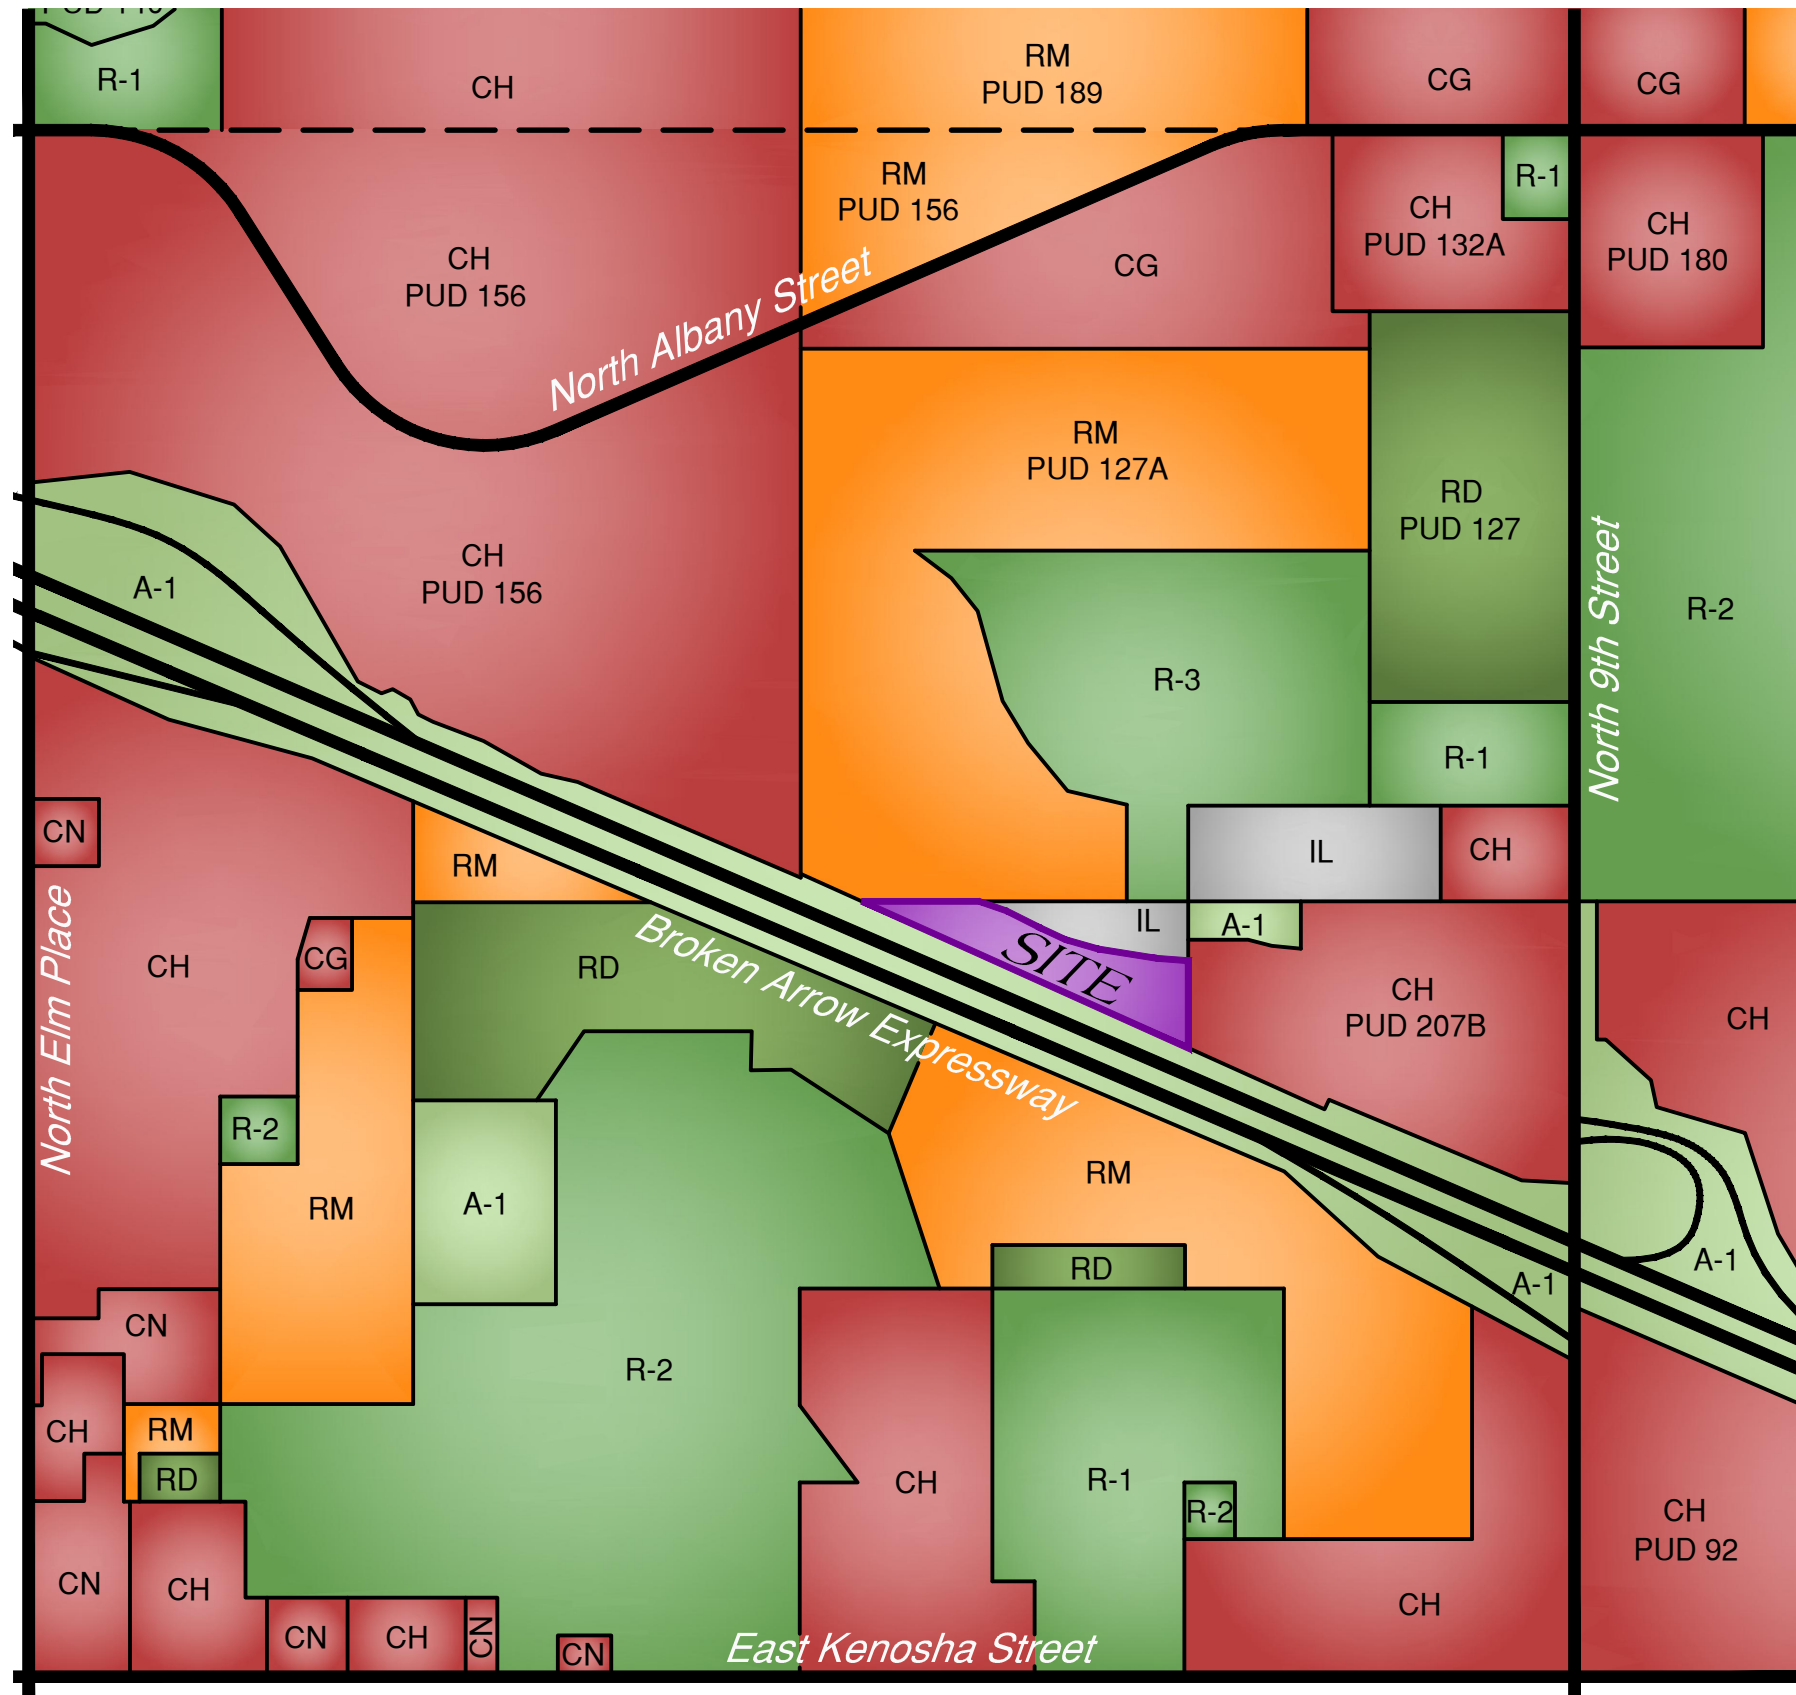