


ZONING INFORMATION			
TABLE 3.1	ALLOWABLE USES		
COMMUNITY SERVICE	CH		
* PLACES OF ASSEMBLY	S (SPECIFIC USE)		
TABLE 5.4.1	REQUIRED PARKING		
COMMUNITY SERVICE	CH		
* PLACES OF ASSEMBLY	1/4 SEATS IN MEETING AREA		
	1/100 sq. ft. IN MEETING AREA		
	WITHOUT SEATS		

REQUIRED PARKING:			
SANCTUARY (1/4)	720/4	=	180 PARKING SPACES
SANCTUARY (1/100 sq. ft.)	13,000/100	=	130 PARKING PLACES
USE			180 PARKING SPACES
			187 PROVIDED

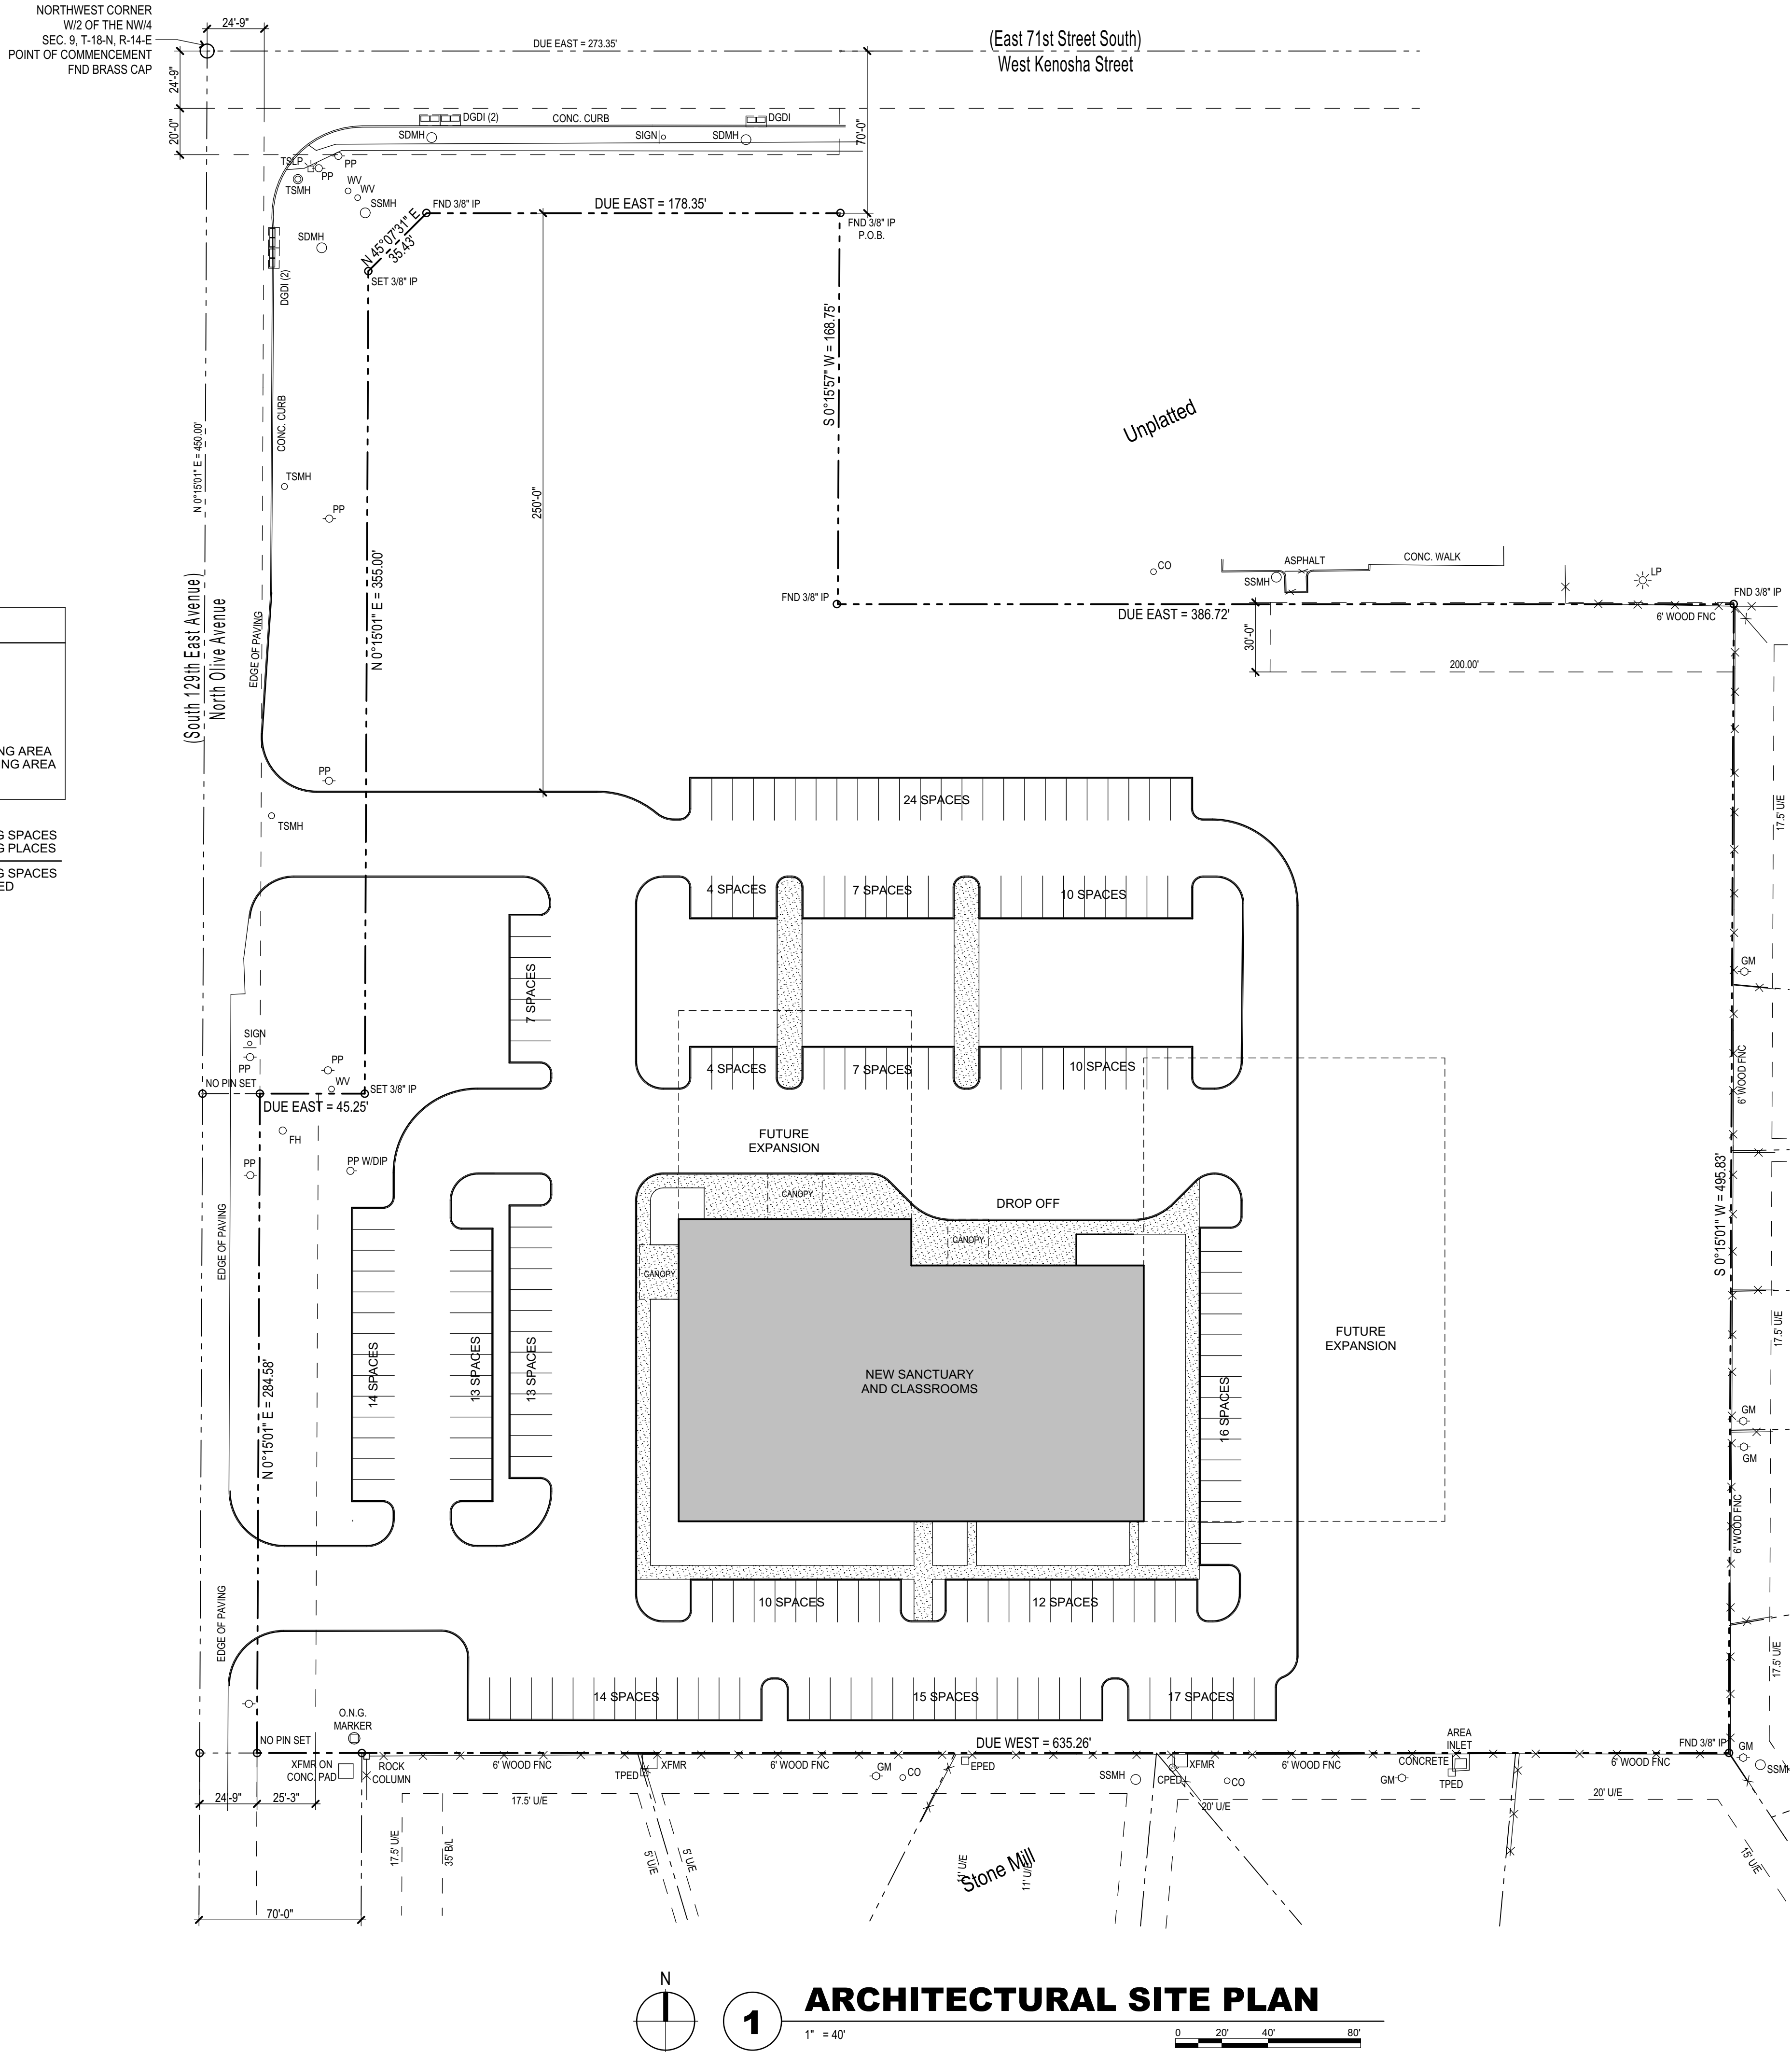

FOUNDATIONS CHURCH

ARCHITECTURAL SITE PLAN



Douglas Huber Architects
1401 South Denver Ave
Suite C
Tulsa, Oklahoma 74119
Tel: (918) 906 7105
www.dougarch.com
dhuber@dougarch.com

PROJECT NO.: DH00-000

DATE: 07 February 2020
REVISED:

SHEET:

A002

THIS DOCUMENT, AND THE IDEAS AND DESIGNS INCORPORATED HEREIN, AS AN INSTRUMENT OF PROFESSIONAL SERVICE IS THE PROPERTY OF DOUGLAS HUBER ARCHITECTS AND IS NOT TO BE USED IN WHOLE OR IN PART FOR ANY OTHER PROJECT WITHOUT THE WRITTEN AUTHORIZATION OF DOUGLAS HUBER ARCHITECTS.