

Lot Combination Legal Description

LOTS 7 AND 10, BLOCK 1, THE PARK AT GREENWAY, A SUBDIVISION IN THE CITY OF BROKEN ARROW, TULSA COUNTY, STATE OF OKLAHOMA, ACCORDING TO THE RECORDED PLAT THEREOF.

Tract A Legal Description

LOT 7, BLOCK 1, THE PARK AT GREENWAY, A SUBDIVISION IN THE CITY OF BROKEN ARROW, TULSA COUNTY, STATE OF OKLAHOMA, ACCORDING TO THE RECORDED PLAT THEREOF.



Tract B Legal Description

LOT 10, BLOCK 1, THE PARK AT GREENWAY, A SUBDIVISION IN THE CITY OF BROKEN ARROW, TULSA COUNTY, STATE OF OKLAHOMA, ACCORDING TO THE RECORDED PLAT THEREOF.

Hatch Legend



WEST ALBANY STREET (EAST 61ST STREET SOUTH)

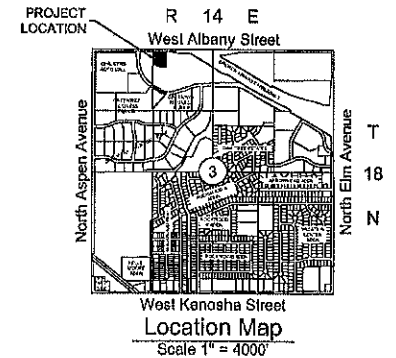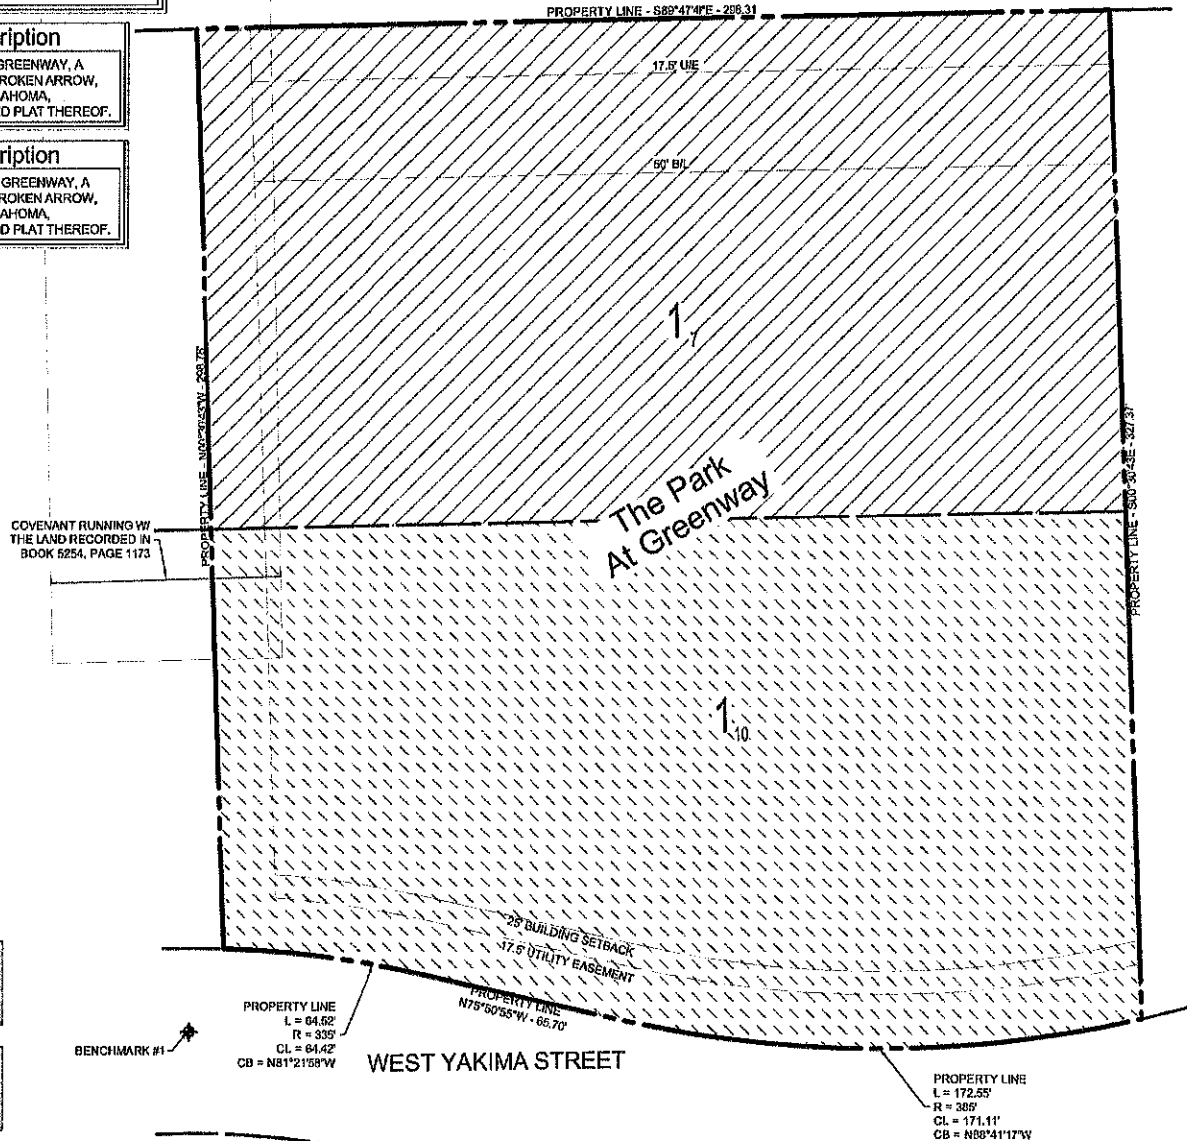

Benchmark #1

MAGNETIC NAIL
N=398402.138 E=2815377.502
ELEV=761.28' (NAVD 1988)

Benchmark #2

MAGNETIC NAIL
N=398400.447 E=2816704.337
ELEV=769.98' (NAVD 1988)



LOT COMBINATION

PRIMROSE SCHOOL OF BROKEN ARROW

PROJECT NO : 2040103

ORIGINAL ISSUE DATE: AUGUST 25, 2020

SCALE: 1" = 60'

SHEET NO.

C01