

Preliminary Plat
Washington Lane IV

A PART OF THE NW/4 OF SECTION 24, T-18-N, R-14-E
AN ADDITION TO THE CITY OF BROKEN ARROW, TULSA COUNTY, OKLAHOMA

P.U.D. No. 135A

ENGINEER

Independent Design
Consultants, LLC


1520 West Dogwood Street
Rogers, Arkansas 72756
Phone: (479) 621-7837

Armory, LLC
4500 South Garnett Road
Suite 600
Tulsa, Oklahoma 74146
Phone: (918) 665-1900

SURVEYOR:
Benchmark Surveying &
Land Services, Inc.
P.O. Box 1078
Owasso, Oklahoma 74055
Phone: (918) 274-9081

Scale: 1"=50'


ACC	ACCESS PERMITTED
B/L	BUILDING SETBACK LINE
D/E	DRAINAGE EASEMENT
LNA	LIMITS OF NO ACCESS
P/E	PEDESTRIAN EASEMENT
R/W	RIGHT-OF-WAY
S/E	SIDEWALK EASEMENT
U/E	UTILITY EASEMENT

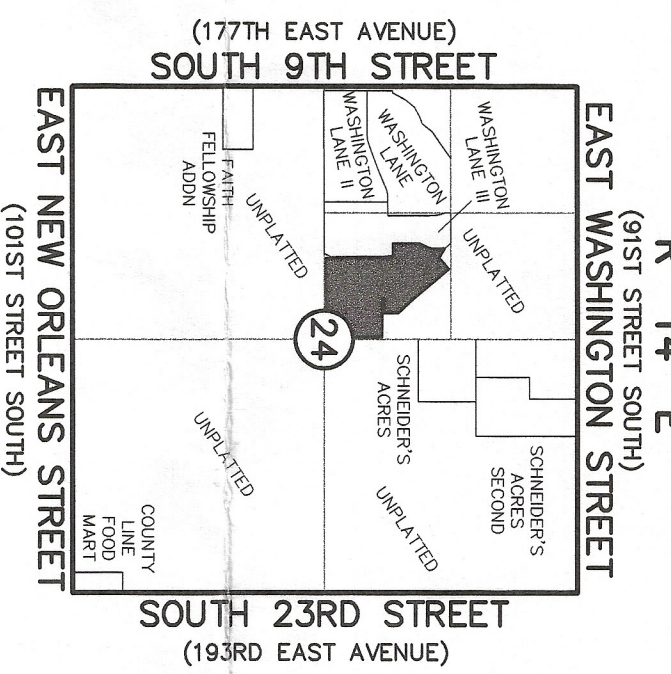

Location Map

SCALE: 1"=2000'

CONCRETE/PAVEMENT: 3/8" IRON PINS SET AT ALL PROPER
SPACINGS
SUBDIVISION CONTAINS
62 LOTS IN 1 BLOCK
TOTAL AREA: 22.27 ACRES
BEARING BASE: STATE PLANE GRID BEARINGS
NE CORNER OF SW1/4 OF NW1/4 OF SECTION 24
ELEVATION: 706.38
ADDRESSES SHOWN ON THIS PLAT ARE ACCORD-
ING TO THE DATA SUBMITTED BY THE APPLICANT
AND ARE NOT TO BE CONSIDERED AS A GUARANTEE
OR IN PLACE OF THE LEGAL DESCRIPTION.
STORMWATER DETENTION ACCOMMODATIONS FOR THE
SITE ARE PROVIDED IN ACCORDANCE WITH THE CONTRA-

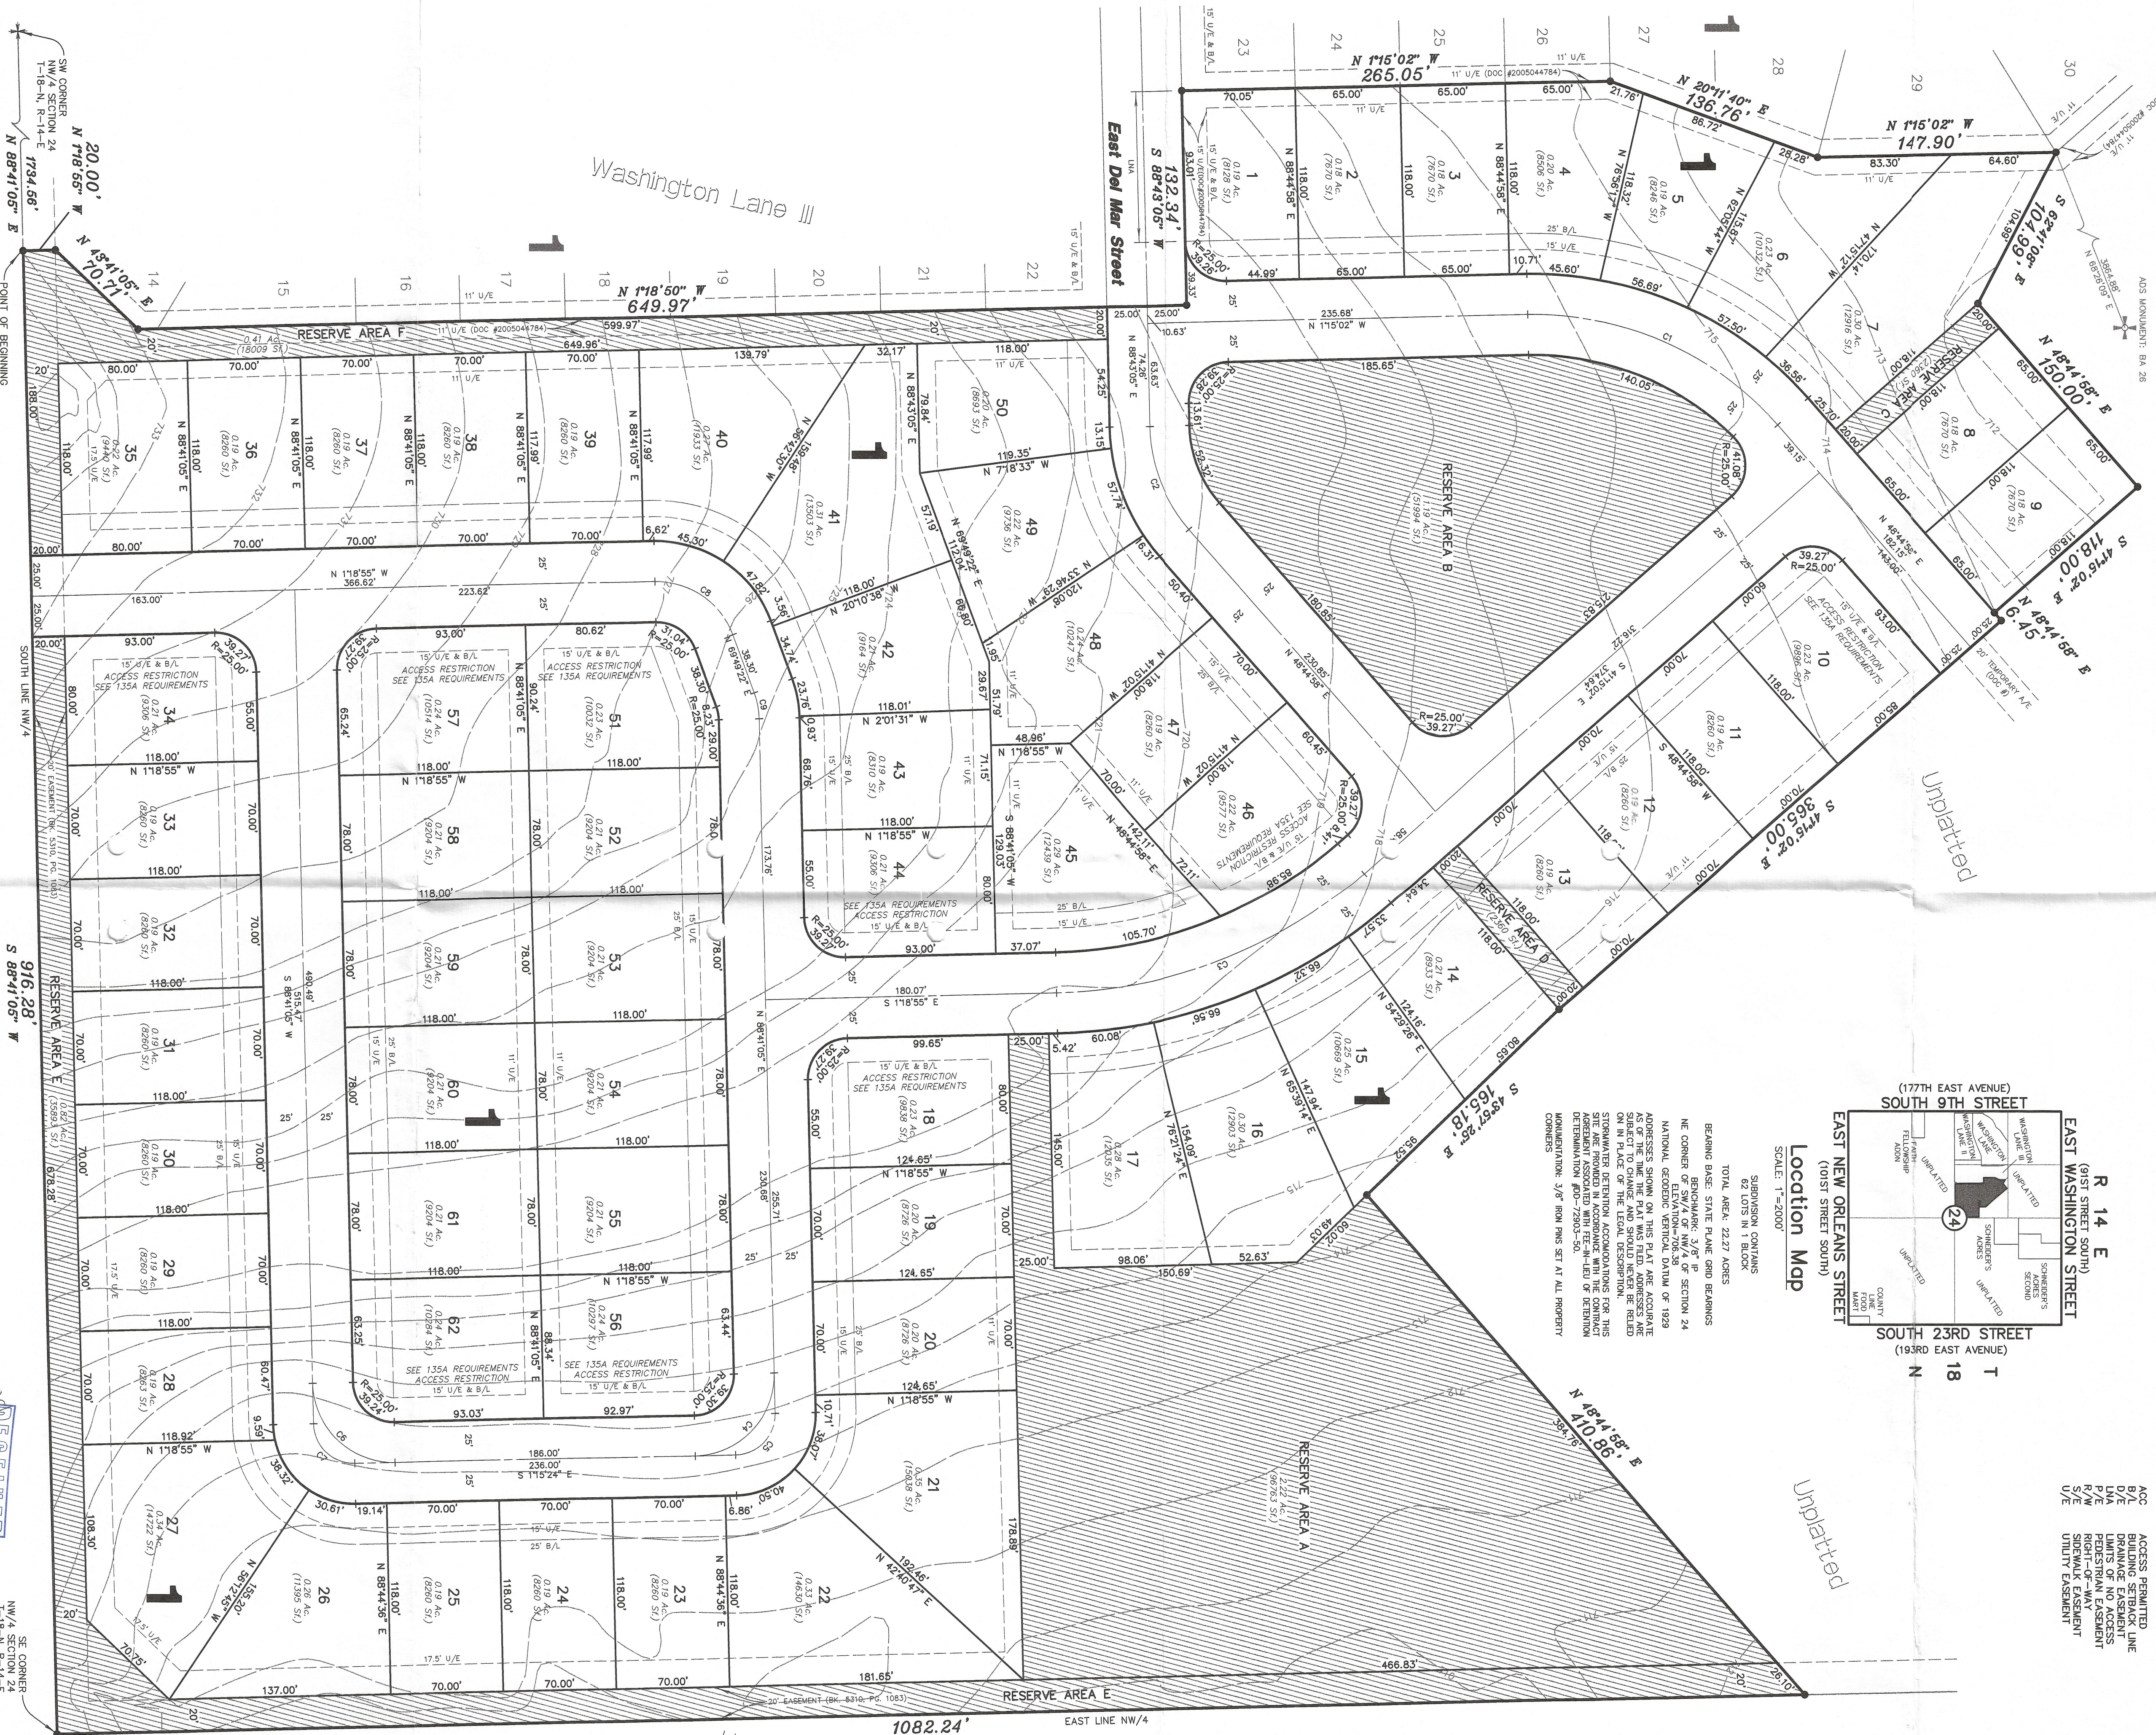

Legal Description

A TRACT OF LAND THAT IS PART OF THE NORTHWEST QUARTER (NW ¼) OF SECTION 24, TOWNSHIP 18 NORTH, RANGE 14 EAST OF THE 18TH M., TULSA COUNTY, OKLAHOMA, MORE PARTICULARLY DESCRIBED AS FOLLOWS:




Curve Information

CURVE #	LENGTH	DELTA	RADIUS	CHORD	BEARING

APPROVED _____ by the City
Council of the City of Broken Arrow,
Oklahoma.

Mayer

Attest: City Clerk

CASE # _____
 INCIDENT # _____
 Washington Lane IV
 June 14, 2005

SHEET 1 of 1