



Gated Cottage Lot Street Exhibit
The Colony at Cedar Ridge
Broken Arrow, Oklahoma

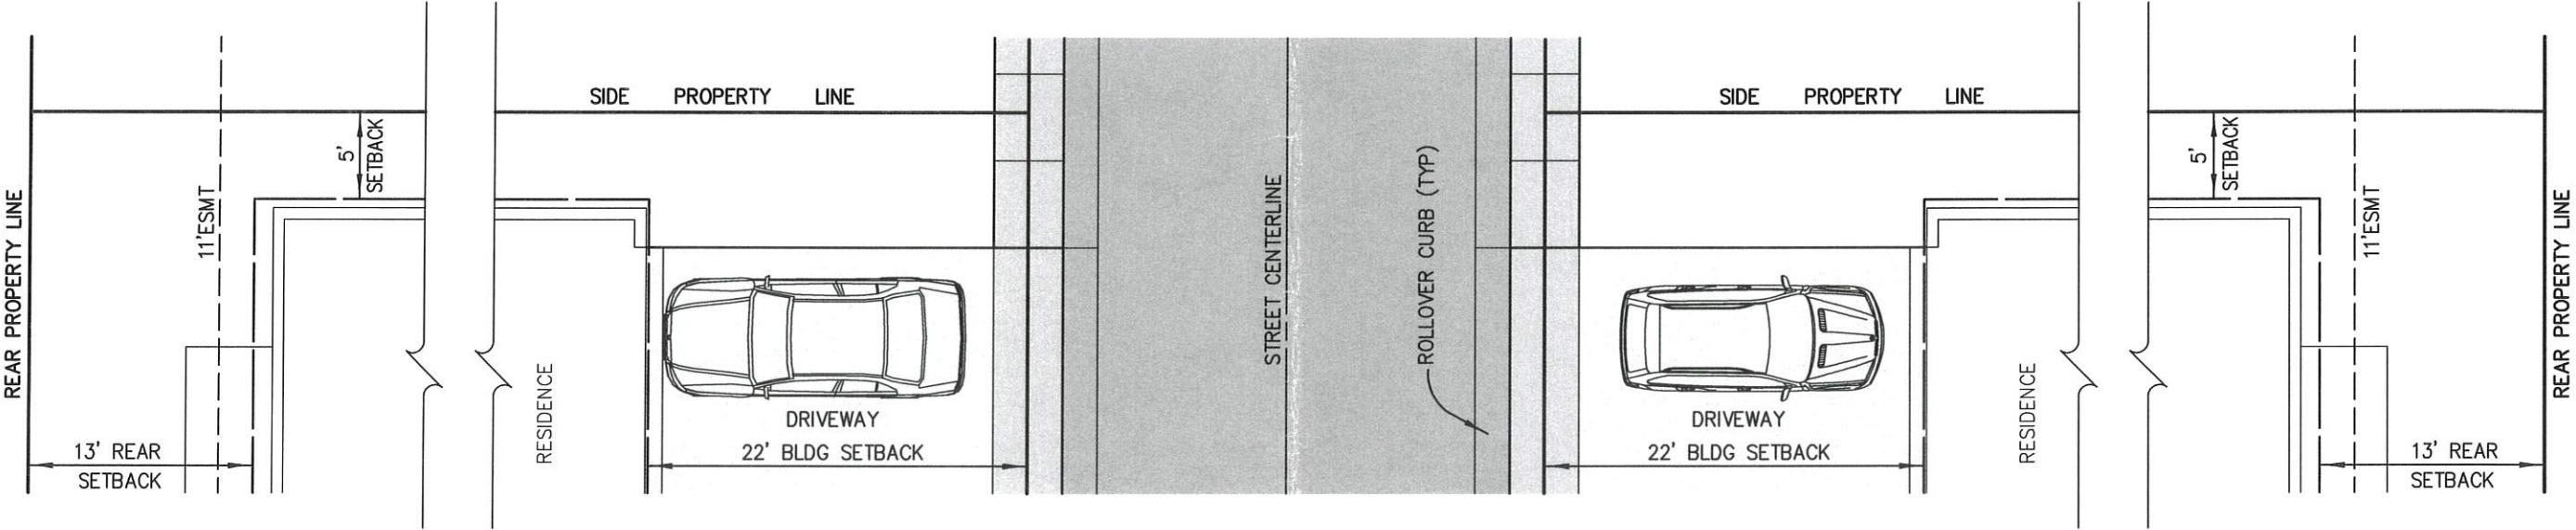

Street Plan

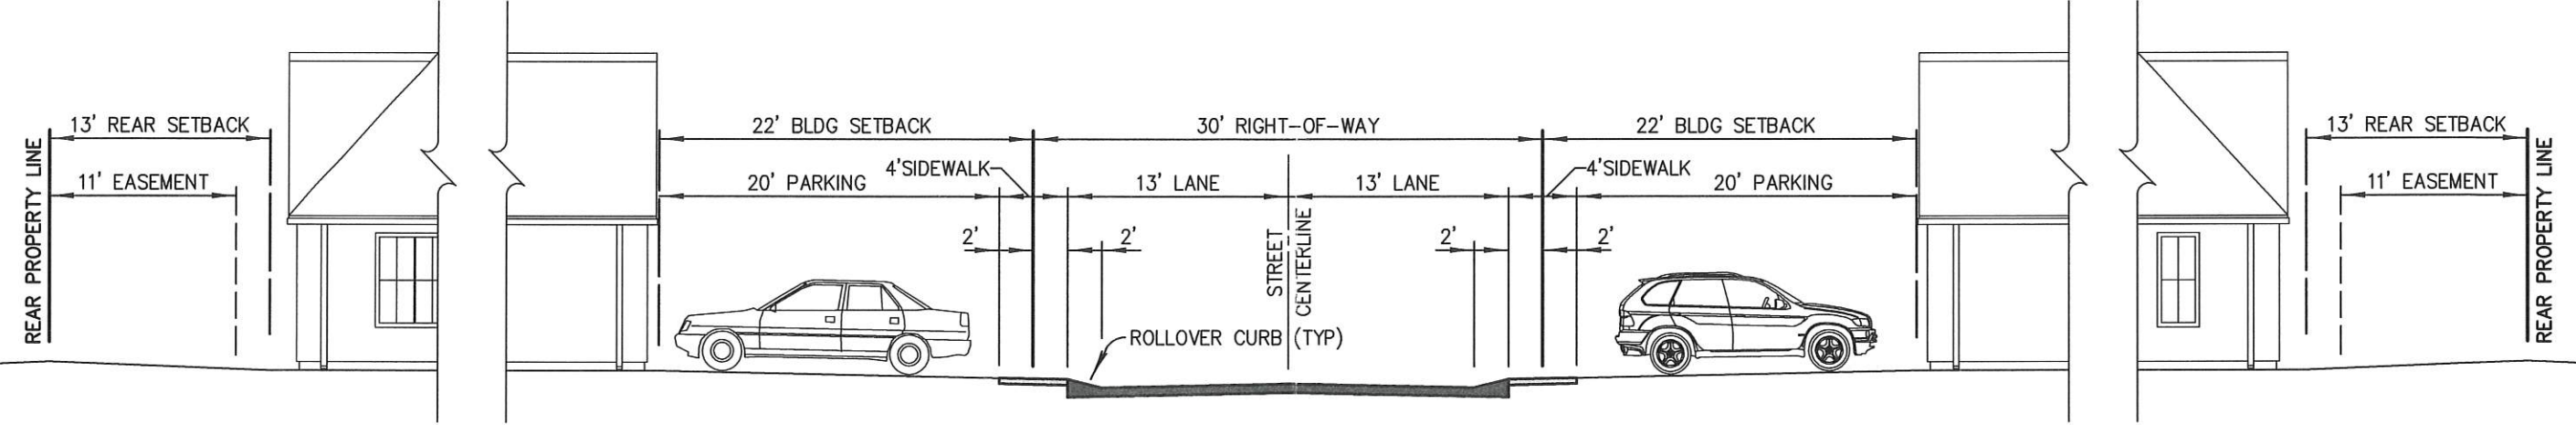

Street Section

CITY OF BROKEN ARROW

SEP 14 2020

RECEIVED